

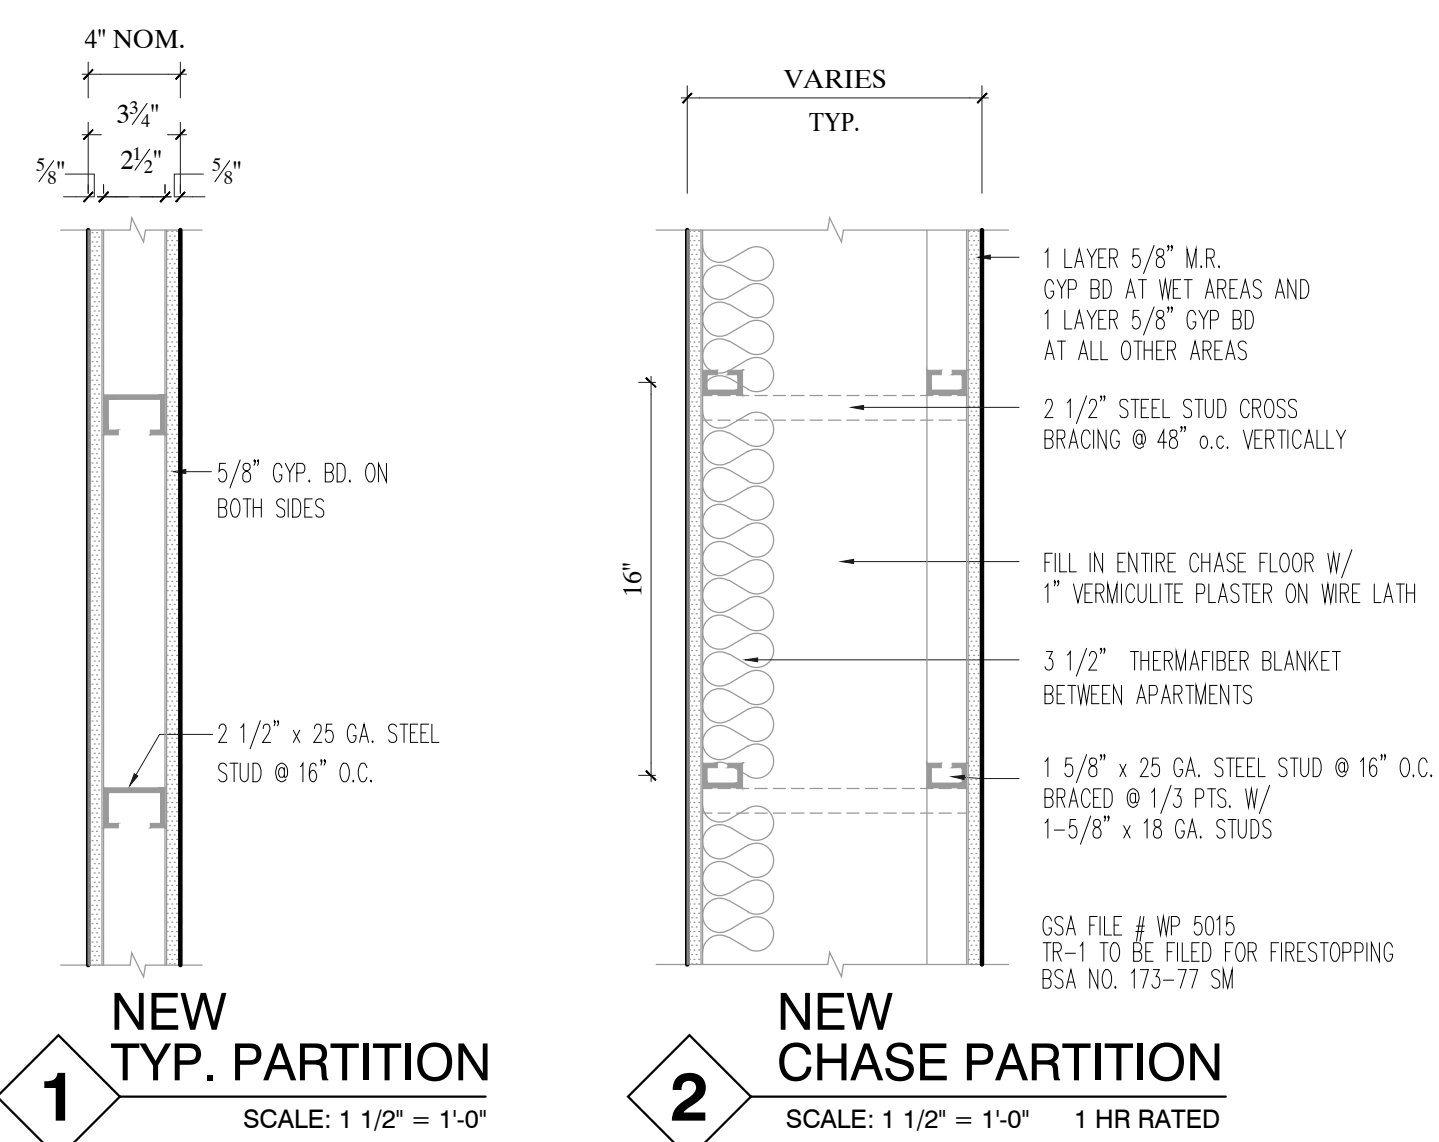
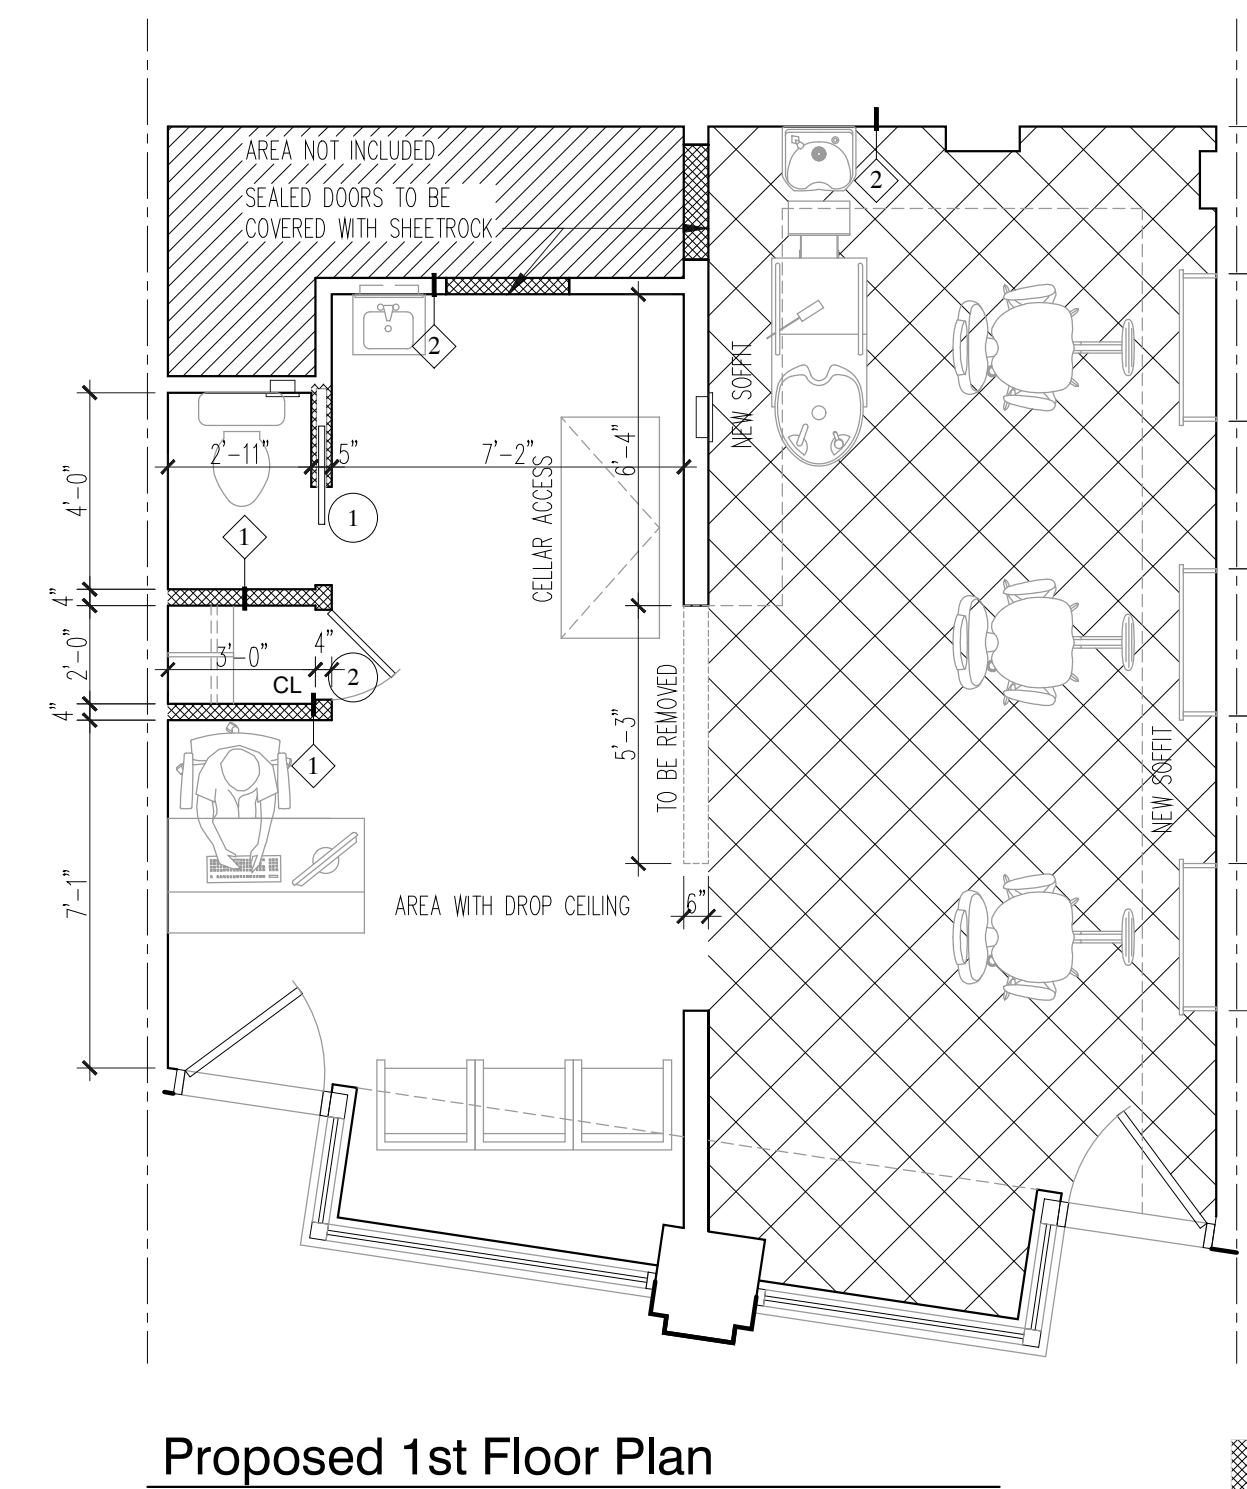


PARTITION TYPES





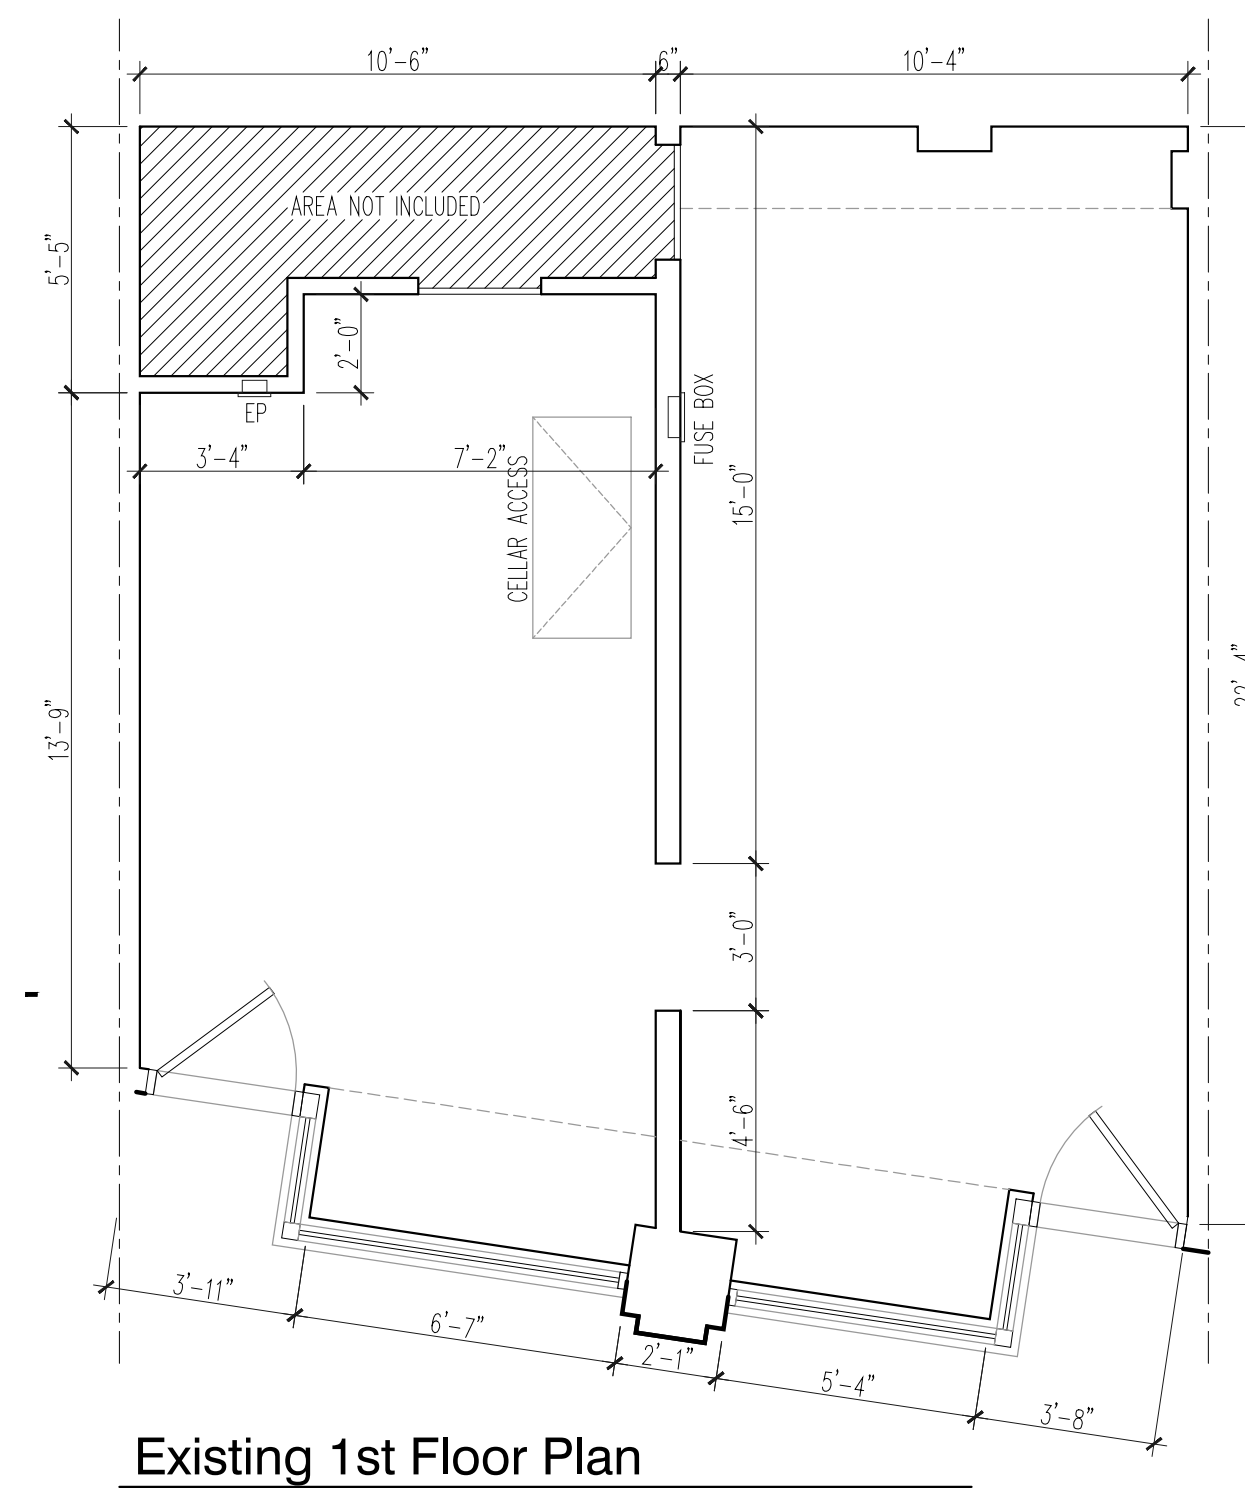


DOOR ELEVATIONS

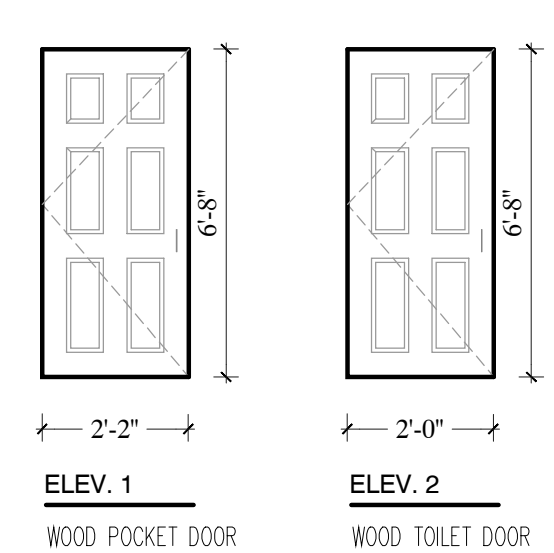

SCOPE OF WORK

1. PLUMBING, NEW TOILET, SINK, WASH SINK, HAIR TRAP, NEW HHM.
2. ELECTRICAL, NEW OUTLETS, LIGHT FIXTURES.
3. SEALING UNUSED DOORS.
4. NEW PARTITIONS, CLOSET & TOILET ENCLOSURE.
5. REMOVAL OF 5'-3" LINEAR FEET OF NON-LOAD BEARING WALL.
6. MILLWORK, WALL MOUNTED STATIONS.
7. NEW FLOOR TILES ONLY IN INDICATED AREA.
8. NEW DROP CEILING, AND SOFFITS IN INDICATED AREAS.
9. PLASTERING AND PAINTING.

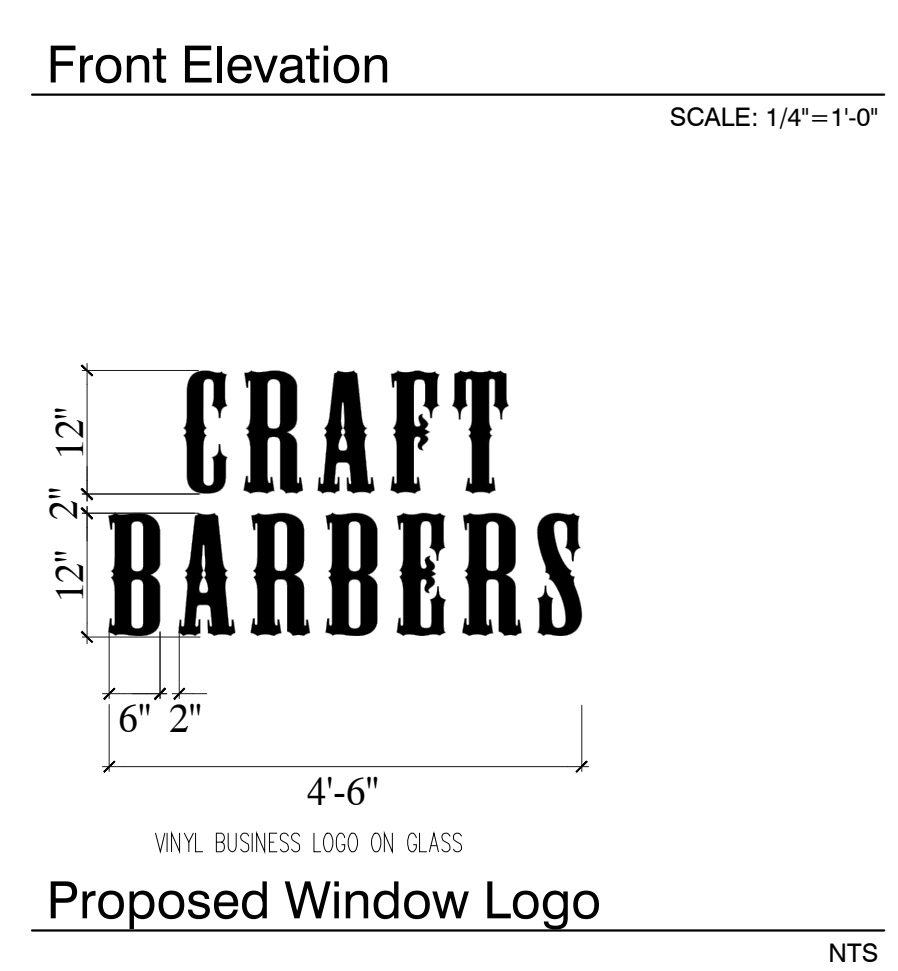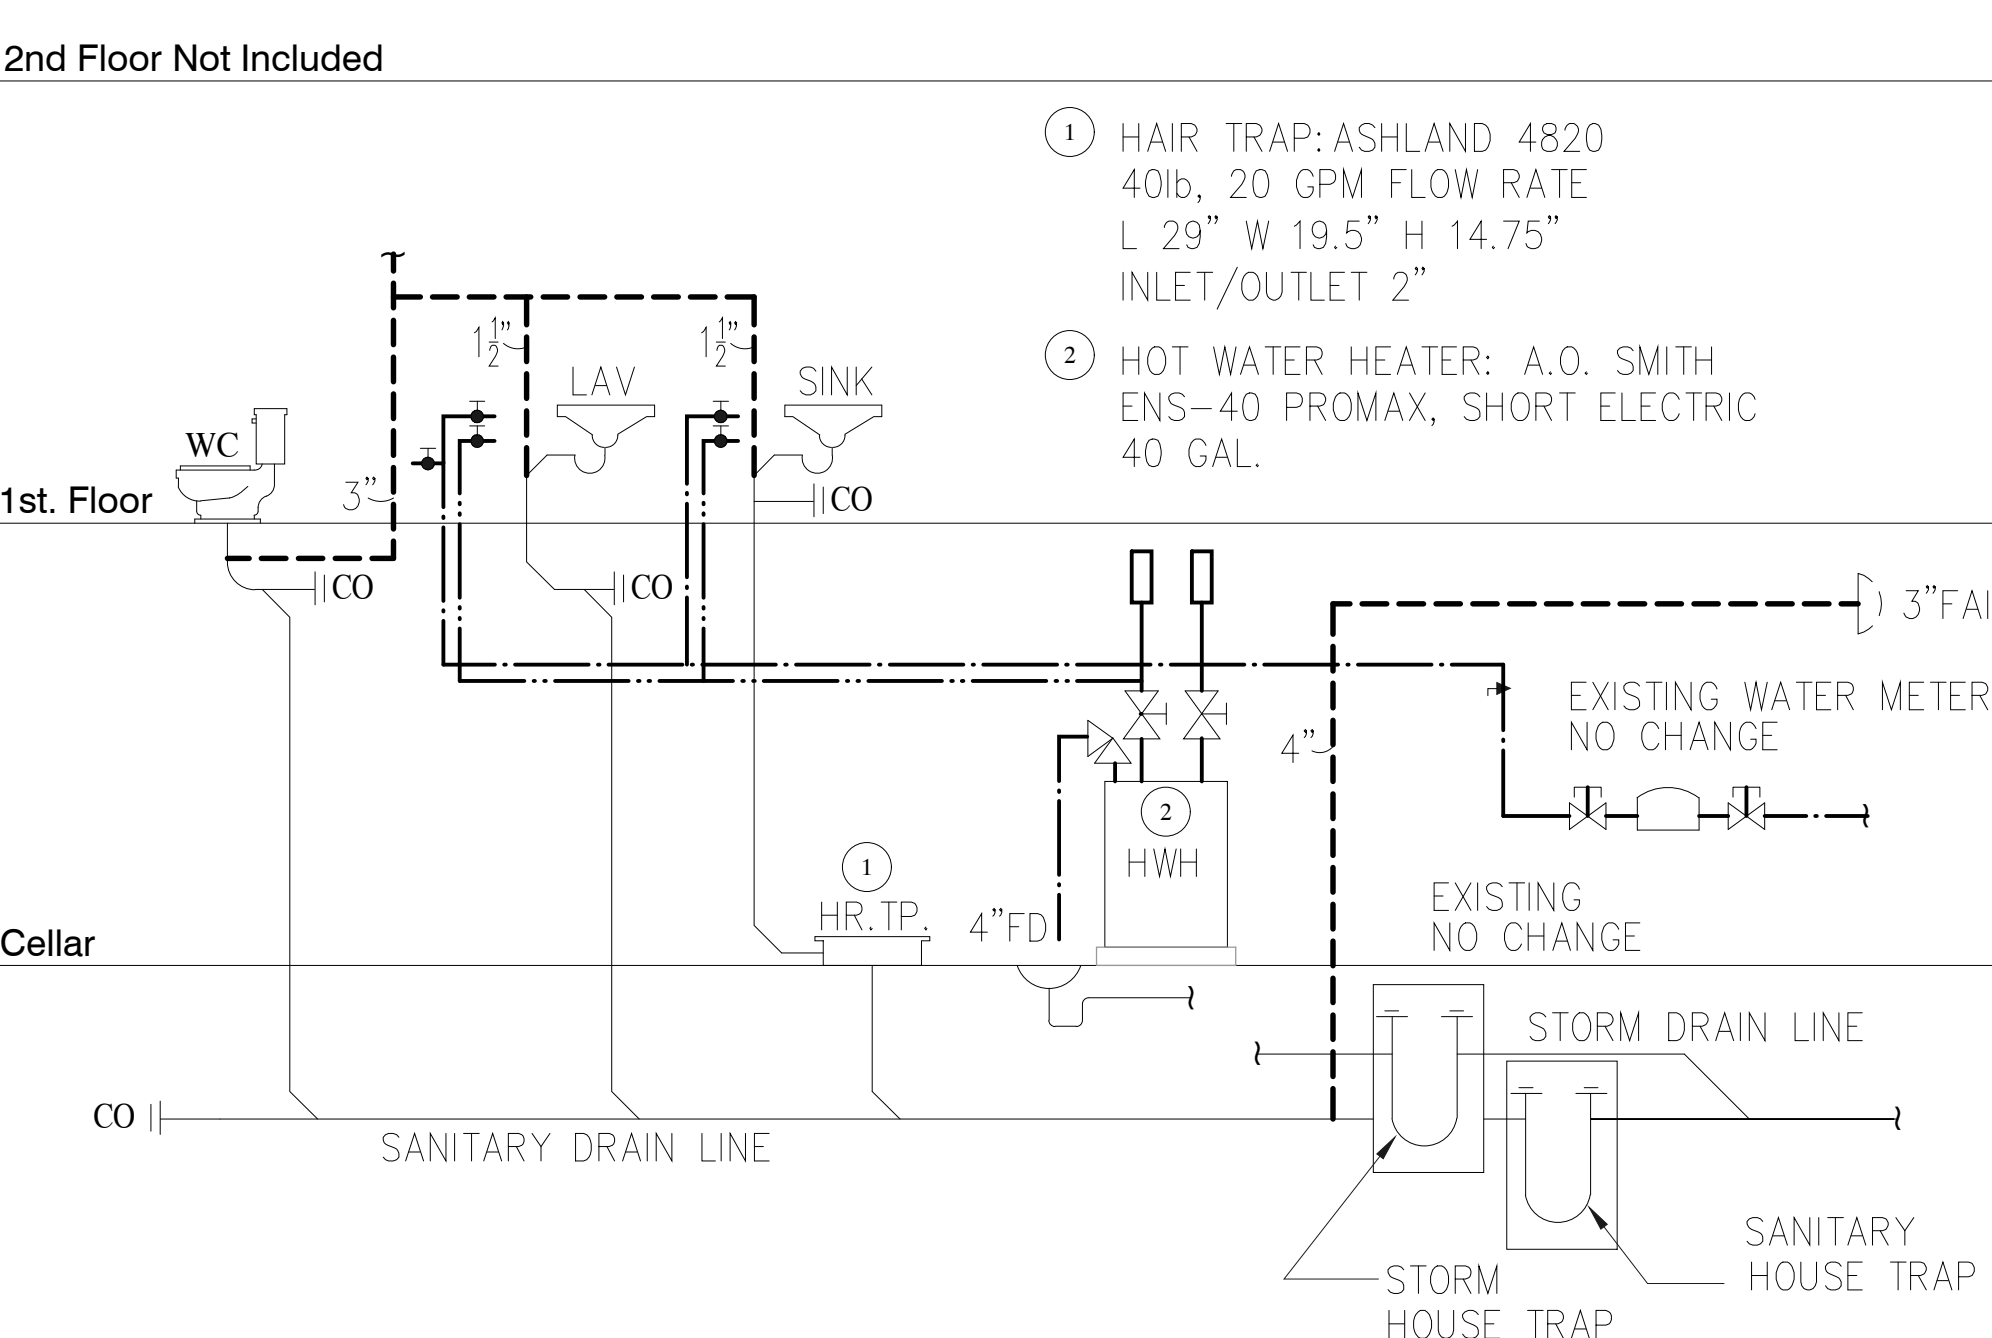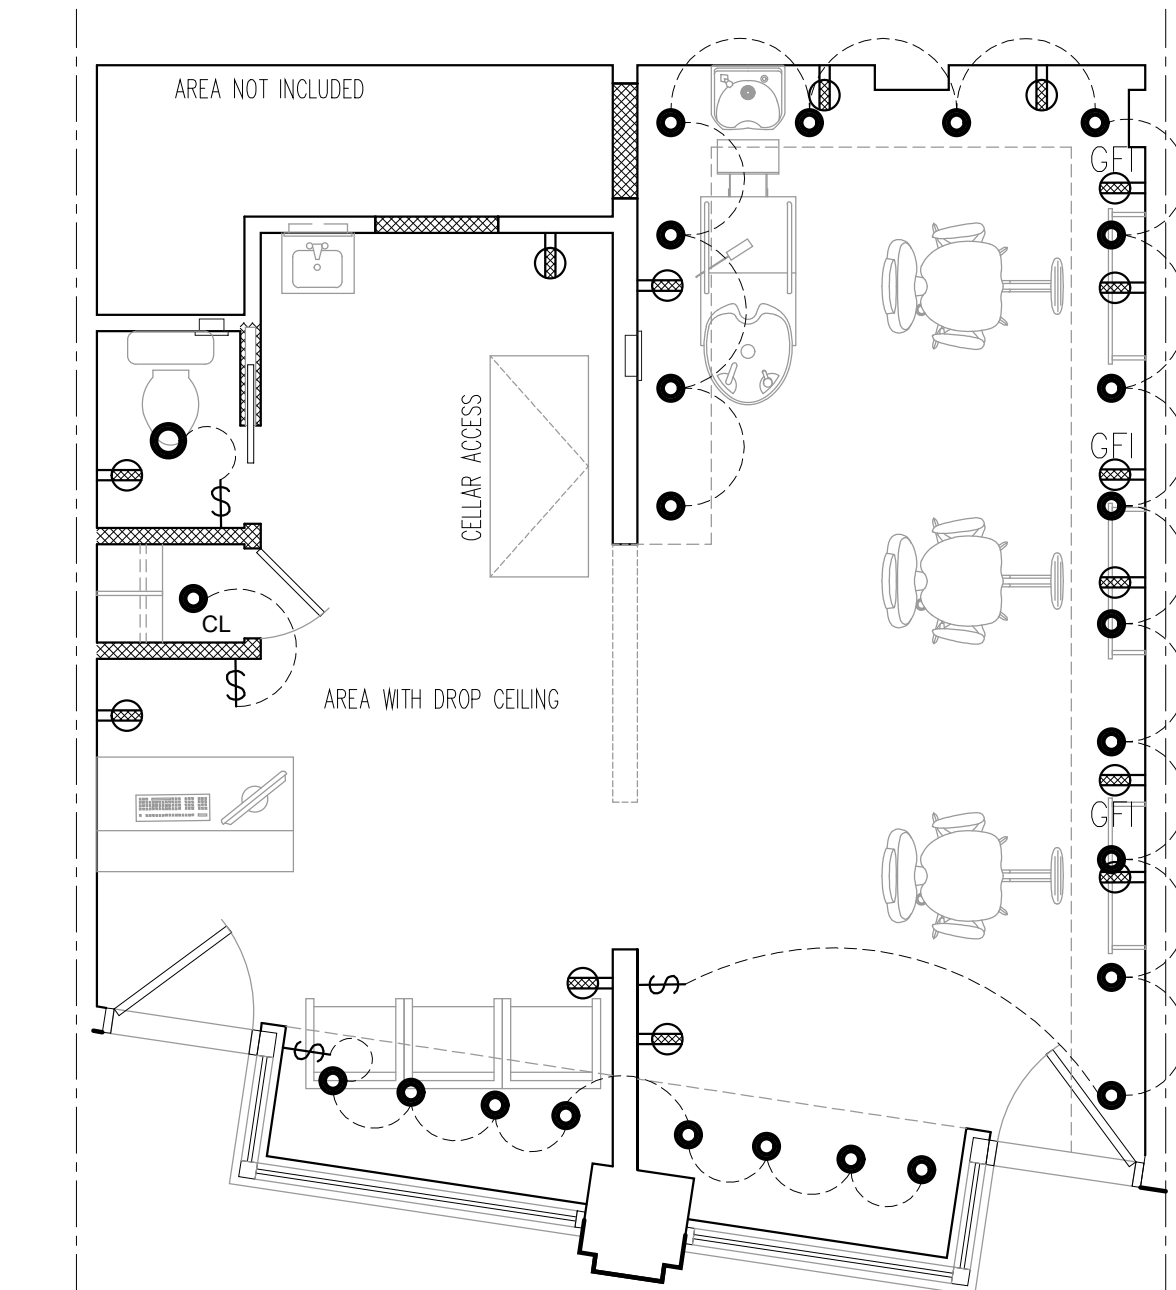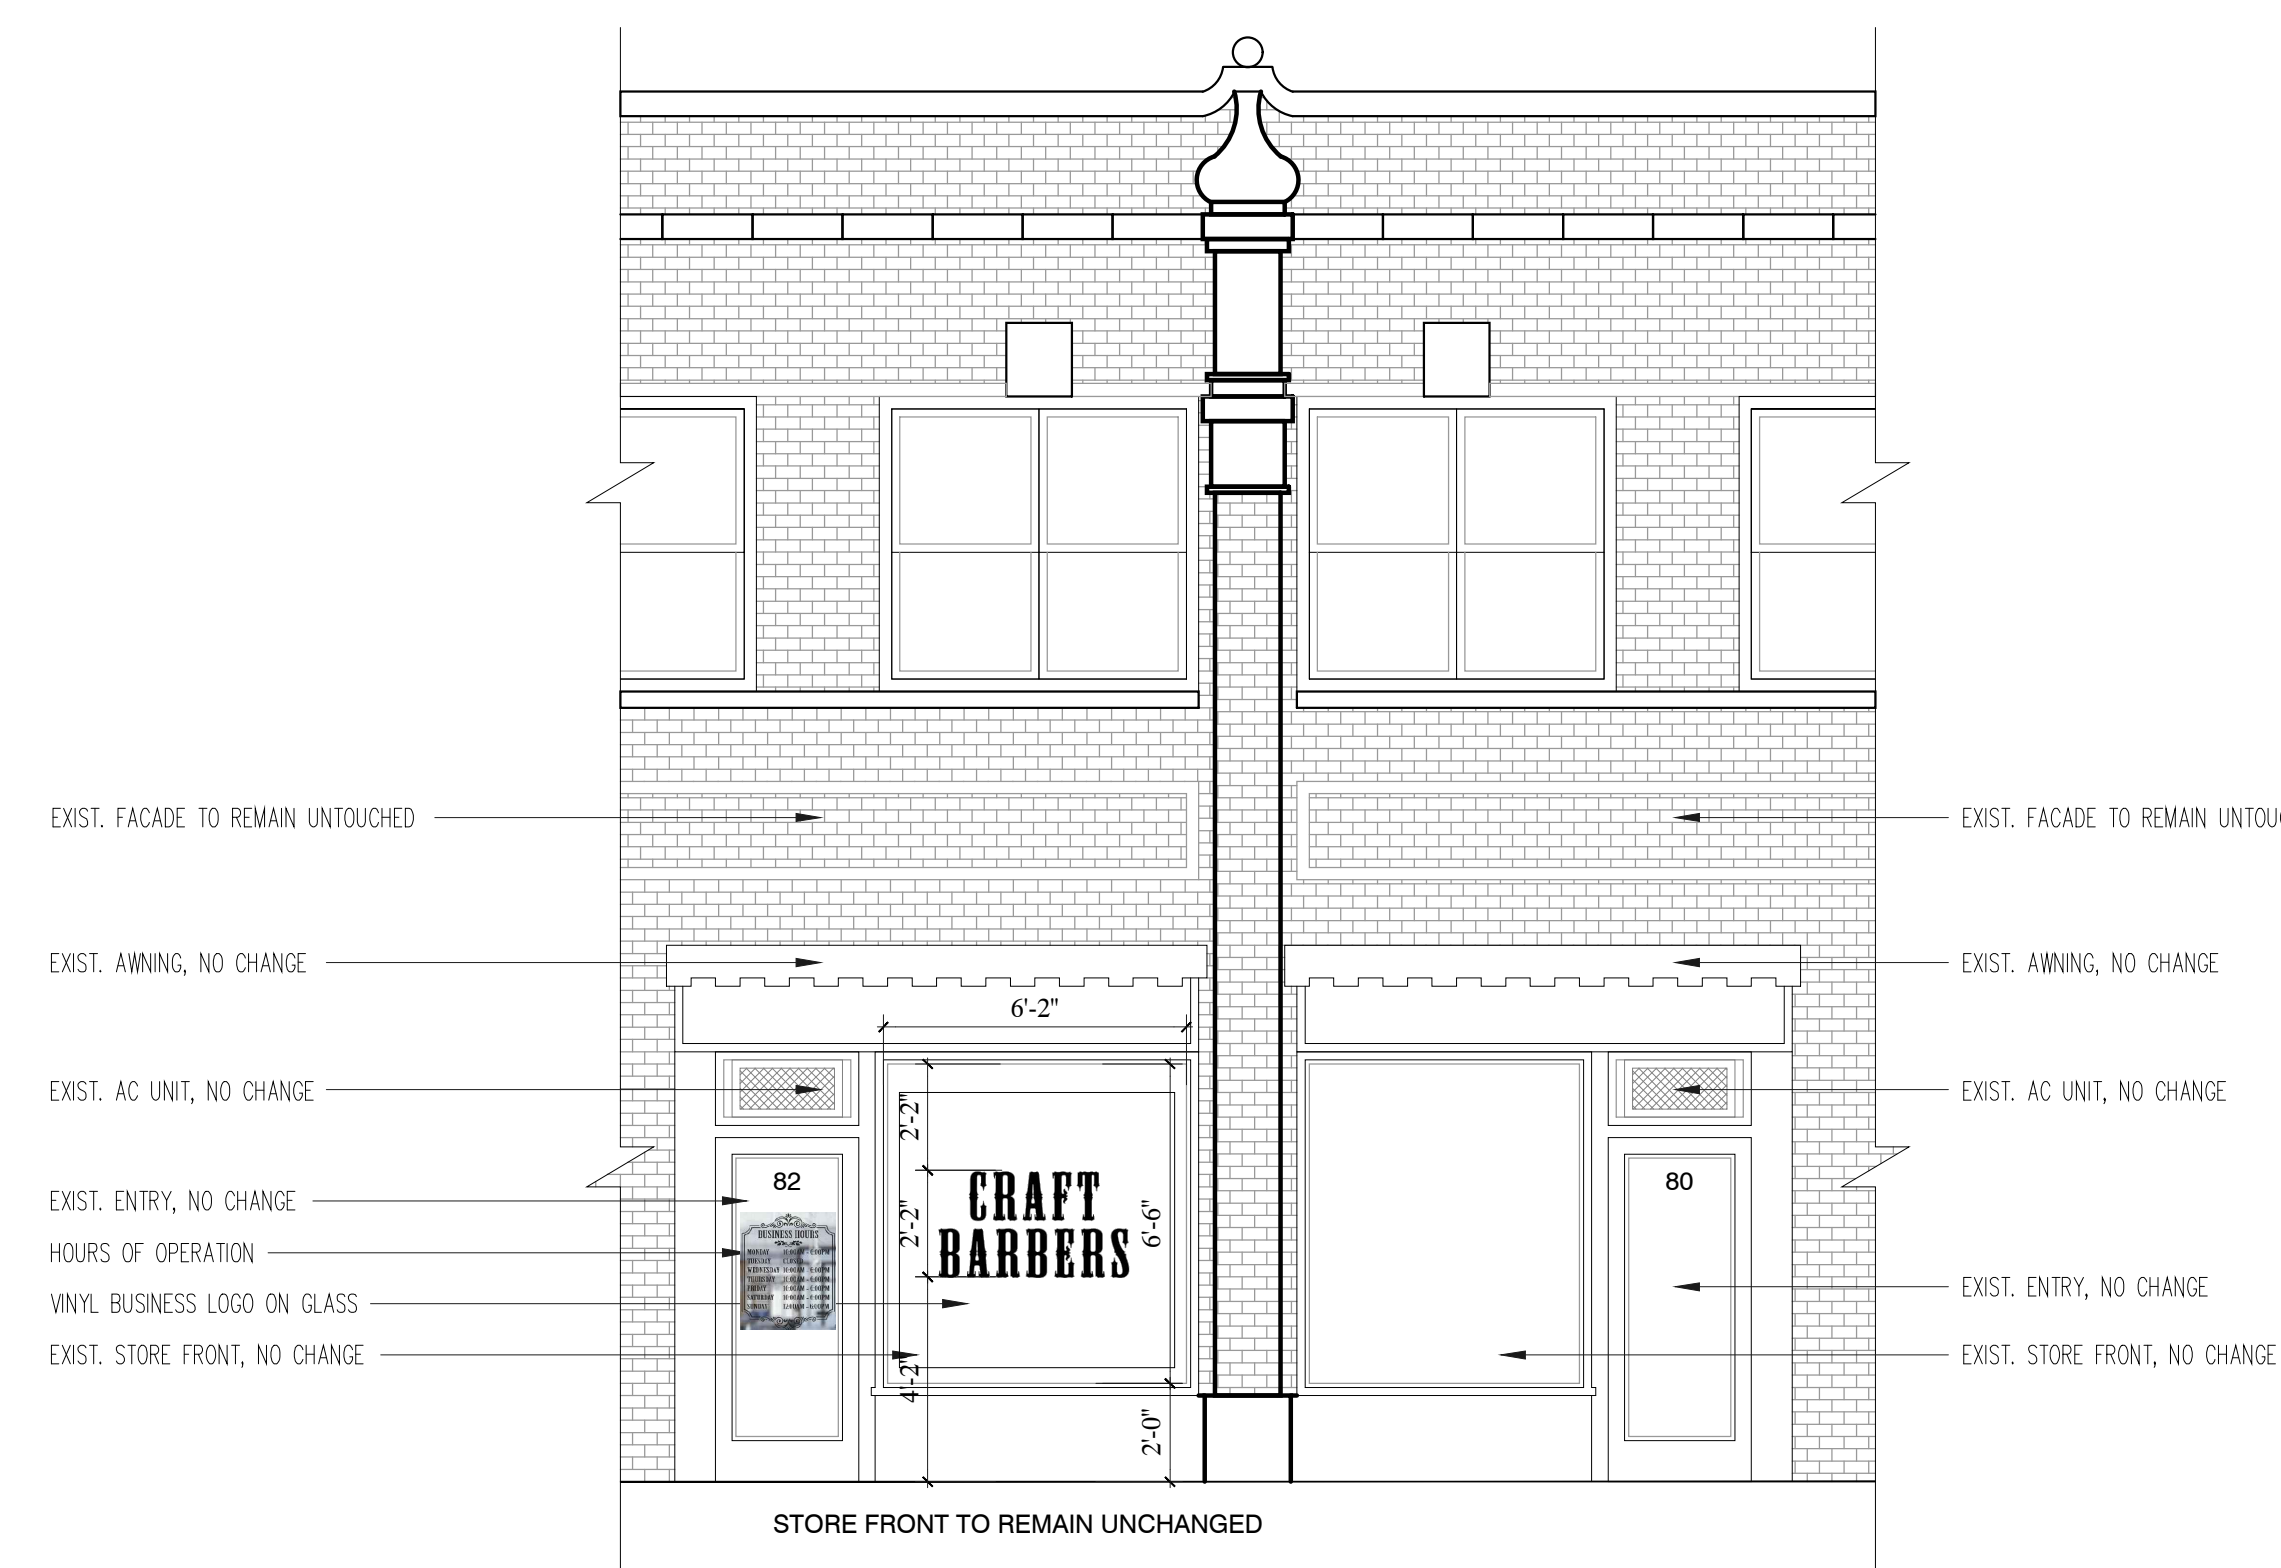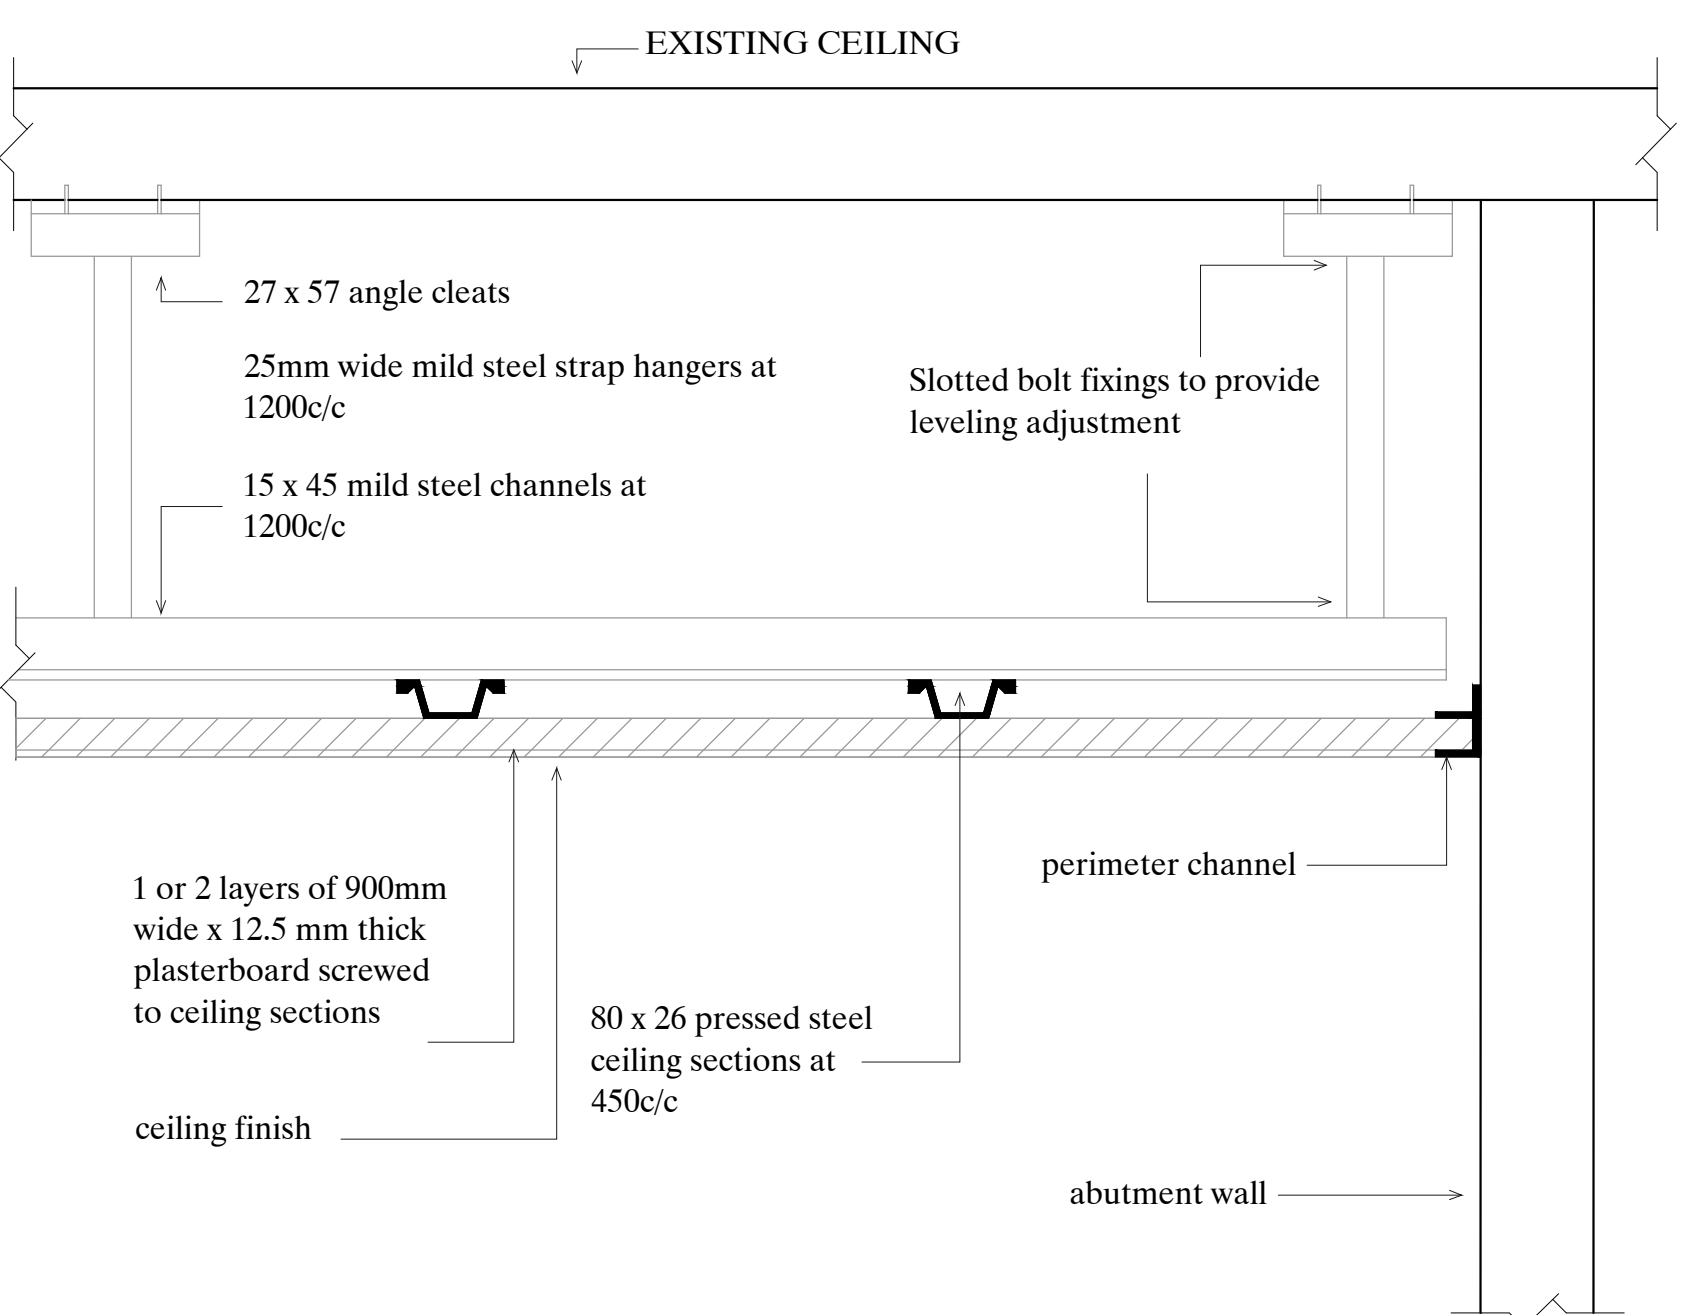

DESIGNWORKS
Consultants
605 East 132nd. St, Suite B9 Bronx, NY 10454
Russell L. Dance P.E.
085457

Drawing Title		
Floor Plans, Riser Diagram Elevation & Details		
Architectural Drawing no.		A-200.00
Date	05/07/21	
Drawn by	V.C.	Job no.
Scale	AS NOTED	Sheet
Checked by	R. D.	02 of 02
D.O.B.#000000000		