



## AFFIDAVIT OF PERMIT AUTHORIZATION

*This affidavit certifies that the party listed, who is not a lessee, licensed architect, engineer, or contractor, has been granted authorization to obtain a permit(s) on behalf of a property owner. It must be filled out completely by the property owner if another party is submitting an application(s) on the owner's behalf.*


I, Petrillo Family Three, LLC "owner of the property listed below certify that I have granted, Architectural Graphics Inc. and its subsidiary agent, permission to obtain the sign permits and related documents necessary for the construction (or installation) of signs at the following address:

74 Pondfield Rd, Bronxville, NY 10708

Address of permit location

I understand that I am authorizing them to apply for necessary permit and related permit documents. This is limited to what is necessary for sign permit projects to be completed.

By:

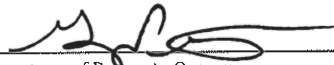

Signature of Property Owner

October 26, 2021

Date

Name: Gregory J Petrillo

Title: Member

MEMORANDUM

DATE: January 3, 2022

TO: Design Review Committee

FROM: Paul Taft, Building Inspector

RE: Sign Permit Application: SGN 006-21  
Project Location: 72 Pondfield Rd  
Store name: Citizen's Bank  
4./2/3

Please be advised that the above referenced application has been reviewed and is being forwarded for your review and approval in accordance with Section 310-23 of the Village Code. Based upon my review of the materials submitted I have the following comments –

- 1) Proposed sign includes a logo which is prohibited as per Village of Bronxville Municipal Code Section 310-23 C (1)
- 2) Color is restricted to black or white as per Village of Bronxville Planning Board Rules
- 3) The sizing of the letters appear to comply with the Village of Bronxville Planning Board Rules.
- 4) Consent by owner of building required and not included

The DRC should confirm with the applicant that the proposed letter style, color and size will match the adjoining signs. The DRC should also confirm that the emblem has been removed from the proposed, color revised to comply and have received consent by owner.

cc. Citizen's Bank  
72 Pondfield Rd  
Bronxville, NY 10708

Planning Board Chairman  
Applicant

Village of Bronxville  
Department of Buildings  
200 Pondfield Road  
Bronxville, NY 10708

## **Notice of Public Hearing**

Notice is hereby given that a public hearing will be held by the Design Review Committee of the Village of Bronxville Planning Board at Village Hall, 200 Pondfield Road, Bronxville, NY on January 5, 2022, to consider the sign and awning permit application for: **Citizen's Bank** to install a sign and awning at 72 Pondfield Rd, Bronxville, NY, Parcel ID: **4./2/3**

A copy of this application can be found on our website at <https://www.villageofbronxville.com/design-review-committee/events> for review by the public.

The public is invited to attend a public hearing at Village Hall and will be given a reasonable opportunity present oral comments or written presentations relevant to the application. The hearing maybe adjourned from time to time at the discretion of the Committee. This notice has been posted in accordance with Section I (4) of Planning Board Regulation Number 4 as revised. Please see our website for more details <https://www.villageofbronxville.com/design-review-committee>.

Applicant Name: Citizen's Bank  
Date: January 3, 2022

POST ON ENTRANCE DOOR OF PROPOSED LOCATION

Village of Bronxville  
Department of Buildings  
200 Pondfield Road  
Bronxville, NY 10708

#### Notice of Public Hearing

Notice is hereby given that a public hearing will be held by the Design Review Committee of the Village of Bronxville Planning Board at Village Hall, 200 Pondfield Road, Bronxville, NY on January 5, 2022, to consider the sign and awning permit application for: **Citizen's Bank** to install a sign and awning at 72 Pondfield Rd, Bronxville, NY, Parcel ID: 4/2/3

A copy of this application can be found on our website at <https://www.villageofbronxville.com/design-review-committee/events> for review by the public.

The public is invited to attend a public hearing at Village Hall and will be given a reasonable opportunity present oral comments or written presentations relevant to the application. The hearing may be adjourned from time to time at the discretion of the Committee. This notice has been posted in accordance with Section 1 (4) of Planning Board Regulation Number 4 as revised. Please see our website for more details <https://www.villageofbronxville.com/design-review-committee>.

Applicant Name: Citizen's Bank  
Date: December 10, 2021

POST ON ENTRANCE DOOR OF PROPOSED LOCATION



**LOB**  
Retail

**Document Type**  
Recommendation Book

**Property ID**  
SES021

**Property Name**  
BRONXVILLE

**Site Address**  
74 PONDFIELD ROAD BRONXVILLE, NY 10708

**Project Manager**  
XX

**Bilingual**  
Yes

**Drawn By**  
DFR

**Date**  
07-20-2021

**Revision**  
1

\_\_\_\_\_  
Signature of (Owner/Lessor/Mortgage or security interest holder)

\_\_\_\_\_  
Print Name

\_\_\_\_\_  
Date



LOCATION **Main Entrance**  
PROPOSED



Existing

Proposed

Wall	ALB-1

**Notes:**  
Awning will require custom drawing and support bar for lower leg mounting.  
Power for awnings out of the left support arm required by Electrician, 120V @ 3 amps.



This document is the sole property of Architectural Graphics, Inc., and all design, manufacturing, reproduction, use and all rights regarding the same are reserved. Furthermore, it is submitted under a confidential relationship, for a special purpose, and the recipient, by accepting this document assumes custody and agrees that this document will not be copied or reproduced in whole or in part, nor its contents revealed in any manner or to any person except for the purpose for which it was rendered, nor any special features peculiar to this design be incorporated in other projects.



2655 International Pkwy  
Virginia Beach, VA 23462  
T +800.877.7868



Site ID:	SES021	Drawn By:	DFR
Client:	Citizens Bank	Checked By:	OD
Project:	Re-Brand	Scale:	N/A
Title:	BRONXVILLE	Revision:	1
Date:	07-08-2021	Page:	6


LOCATION **Main Entrance**  
 Sign Specifications

E01



**Fabricated dimensional letters - Green, Horizontal**

DLL-1-12 - 6'-3" W x 1'-0" H

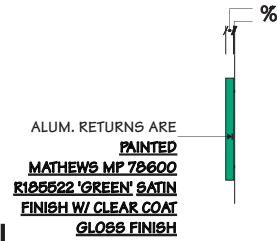

This document is the sole property of Architectural Graphics, Inc., and all design, manufacturing, reproduction, use and all rights regarding the same are expressly forbidden. It is submitted under a confidential relationship, for a special purpose, and the recipient, by accepting this document assumes custody and agrees that this document will not be copied or reproduced in whole or in part, nor its contents revealed in any manner or to any person except for the purpose for which it was rendered, nor any special features peculiar to this design be incorporated in other projects.



2655 International Pkwy  
 Virginia Beach, VA 23462  
 T +800.877.7868




Site ID:	SES021	Drawn By:	DFR
Client:	Citizens Bank	Checked By:	OD
Project:	Re-Brand	Scale:	N/A
Title:	BRONXVILLE	Revision:	1
Date:	07-08-2021	Page:	7



# ELEVATION PHOTOS





 This document is the sole property of Architectural Graphics, Inc., and all design, manufacturing, reproduction, use and all rights regarding the same are reserved. No portion of this document may be reproduced, stored in a retrieval system, or transmitted in any form or by any means, electronic, mechanical, photocopying, recording, or by any information storage and retrieval system, without the prior written permission of Architectural Graphics, Inc.

**AGI** 2655 International Pkwy  
 Virginia Beach, VA 23462  
 T +800.877.7868

	Site ID: SES021	Drawn By: DFR
	Client: Citizens Bank	Checked By: OD
	Project: Re-Brand	Scale: N/A
	Title: BRONXVILLE	Revision: 1
	Date: 07-08-2021	Page: 8

# ELEVATION PHOTOS




 2655 International Pkwy  
 Virginia Beach, VA 23462  
 T +800.877.7868

This document is the sole property of Architectural Graphics, Inc., and all design, manufacturing, reproduction, use and all rights regarding the same are reserved. Furthermore, it is submitted under a confidential relationship, for a special purpose, and the recipient, by accepting this document assumes custody and agrees that this document will not be copied or reproduced in whole or in part, nor its contents revealed in any manner or to any person except for the purpose for which it was rendered, nor any special features peculiar to this design be incorporated in other projects.

	Site ID: SES021	Drawn By: DFR
	Client: Citizens Bank	Checked By: OD
	Project: Re-Brand	Scale: N/A
	Title: BRONXVILLE	Revision: 1
	Date: 07-08-2021	Page: 9

# ADDITIONAL PHOTOS



This document is the sole property of Architectural Graphics, Inc., and all design, manufacturing, reproduction, use and all rights regarding the same are expressly forbidden. It is submitted under a confidential relationship, for a special purpose, and the recipient, by accepting this document assumes custody and agrees that this document will not be copied or reproduced in whole or in part, nor its contents revealed in any manner or to any person except for the purpose for which it was rendered, nor any special features peculiar to this design be incorporated in other projects.



2655 International Pkwy  
Virginia Beach, VA 23462  
T +800.877.7868



Site ID:	SES021	Drawn By:	DFR
Client:	Citizens Bank	Checked By:	OD
Project:	Re-Brand	Scale:	N/A
Title:	BRONXVILLE	Revision:	1
Date:	07-08-2021	Page:	10

Quantity 1



1 FRONT ELEVATION - GREEN LETTERS  
1" = 1' - 0"

ALUM. FACES ARE PAINTED  
MATHEWS MP 78600 R185522 'GREEN'  
SATIN FINISH W/ CLEAR COAT GLOSS FINISH



ALUM. RETURNS ARE PAINTED  
MATHEWS MP 78600 R185522 'GREEN'  
SATIN FINISH W/ CLEAR COAT GLOSS FINISH

2 SIDE VIEW - GREEN LETTERS  
1" = 1' - 0"

PART NUMBER	H1 LETTER HEIGHT "C"	H2 DAISY HEIGHT	L1 OVERALL LENGTH	L2 LENGTH OF COPY	D1 DEPTH	RETURN THICKNESS
DLL-1-12	1' - 0"	1' - 0 7/8"	6' - 3"	4' - 10 13/16"	1"	.040"
DLL-1-15	1' - 3"	1' - 4 1/8"	7' - 9 3/4"	6' - 1 1/2"	1 1/2"	.040"
DLL-1-18	1' - 6"	1' - 7 5/16"	9' - 4 1/2"	7' - 4 3/16"	1 1/2"	.050"
DLL-1-24	2' - 0"	2' - 1 3/4"	12' - 6"	9' - 9 5/8"	1 1/2"	.050"
DLL-1-30	2' - 6"	2' - 8 1/4"	15' - 7 1/2"	12' - 3"	2"	.050"
DLL-1-36	3' - 0"	3' - 2 11/16"	18' - 9"	14' - 8 7/16"	2"	.063"



Project Title  
**CITIZENS BANK**

Date **04.26.19**

AGI EoR **S. SWABE**  
Lead Drafter **JJW**  
Drawn By **JJW**  
Project Mgr. **D. WHITE**

General Sign Specifications

- Interior  Exterior  
 Single Faced  Double Faced  
  
 Non-Illuminated  
 Illuminated  
 \_\_\_\_\_ Volts \_\_\_\_\_ Amps(+/-)

Location \_\_\_\_\_  
Windload **115 MPH / IBC 2012**

Change	Date	By	Description
43469	09.18.20	INW	REMOVED "BANK" FROM DRAWING PER DR#40908
43469	09.18.20	INW	ANCHOR PAD CHEMICALLY MOUNTED UPDATE

This document is the sole property of Architectural Graphics, Inc., and all design, manufacturing, reproduction, use and sale rights regarding the same are expressly forbidden. It is submitted under a confidential relationship, for a special purpose, and the recipient, by accepting this document assumes custody and agrees that this document will not be copied or reproduced in whole or in part, nor its contents revealed in any manner or to any person except for the purpose for which it was tendered, nor any special features peculiar to this design be incorporated in other projects.

Code **35812** Type **C**

Sign Type **DLL-1-xx** PG #: **1**

2655 International Parkway  
Virginia Beach, VA 23452



**Project Title**  
**CITIZENS BANK**


**Date** 04.26.19

**AGI EoR** S. SWABE  
**Lead Drafter** JJW  
**Drawn By** JJW  
**Project Mgr.** D. WHITE

**General Sign Specifications**

- Interior       Exterior  
 Single Faced     Double Faced  
 \_\_\_\_\_  
 Non-Illuminated  
 Illuminated  
 \_\_\_\_\_ Volts    \_\_\_\_\_ Amps(+/-)

**Location** \_\_\_\_\_  
**Windload** 115 MPH / IBC 2012

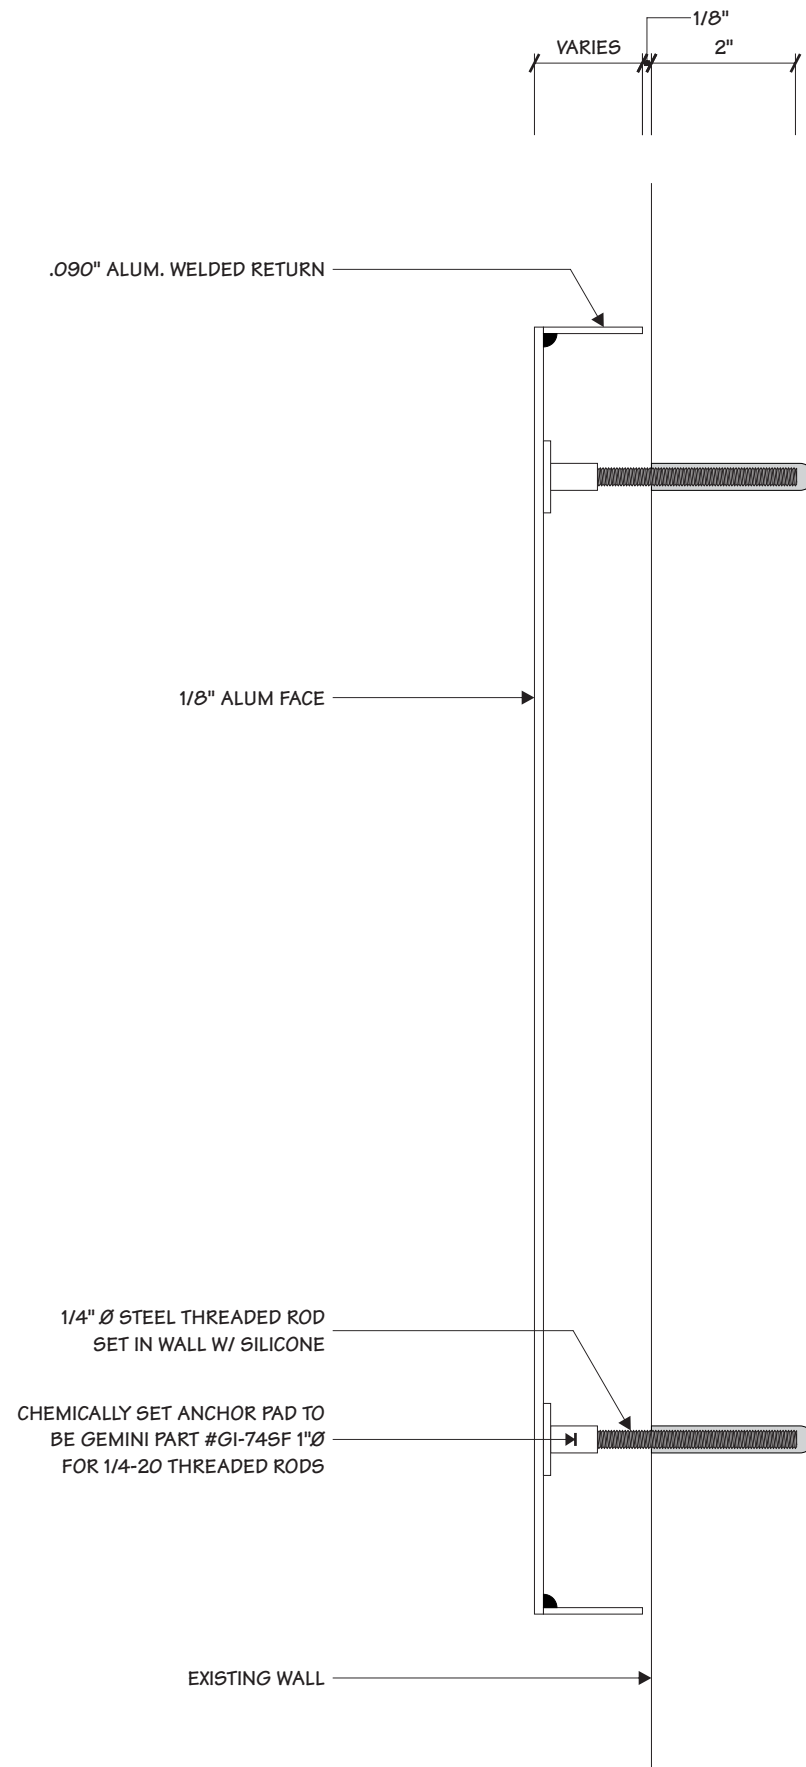

1 SIDE SECTION  
 2 3/8" = 1"

Change	Date	By	Change
43469	09.18.20	INW	REMOVED "BANK" FROM DRAWING PER DR#40908
43469	03.20.20	HWBJ	ANCHOR PAD CHEMICALLY MOUNTED UPDATE

This document is the sole property of Architectural Graphics, Inc., and all design, manufacturing, reproduction, use and sale rights regarding the same are expressly forbidden. It is submitted under a confidential relationship, for a special purpose, and the recipient, by accepting this document assumes custody and agrees that this document will not be copied or reproduced in whole or in part, nor its contents revealed in any manner or to any person except for the purpose for which it was tendered, nor any special features peculiar to this design be incorporated in other projects.

<b>Code</b> 35812	<b>Type</b> C
<b>Sign Type</b> DLL-1-xx	<b>PG #:</b> 2

2655 International Parkway  
 Virginia Beach, VA 23452