

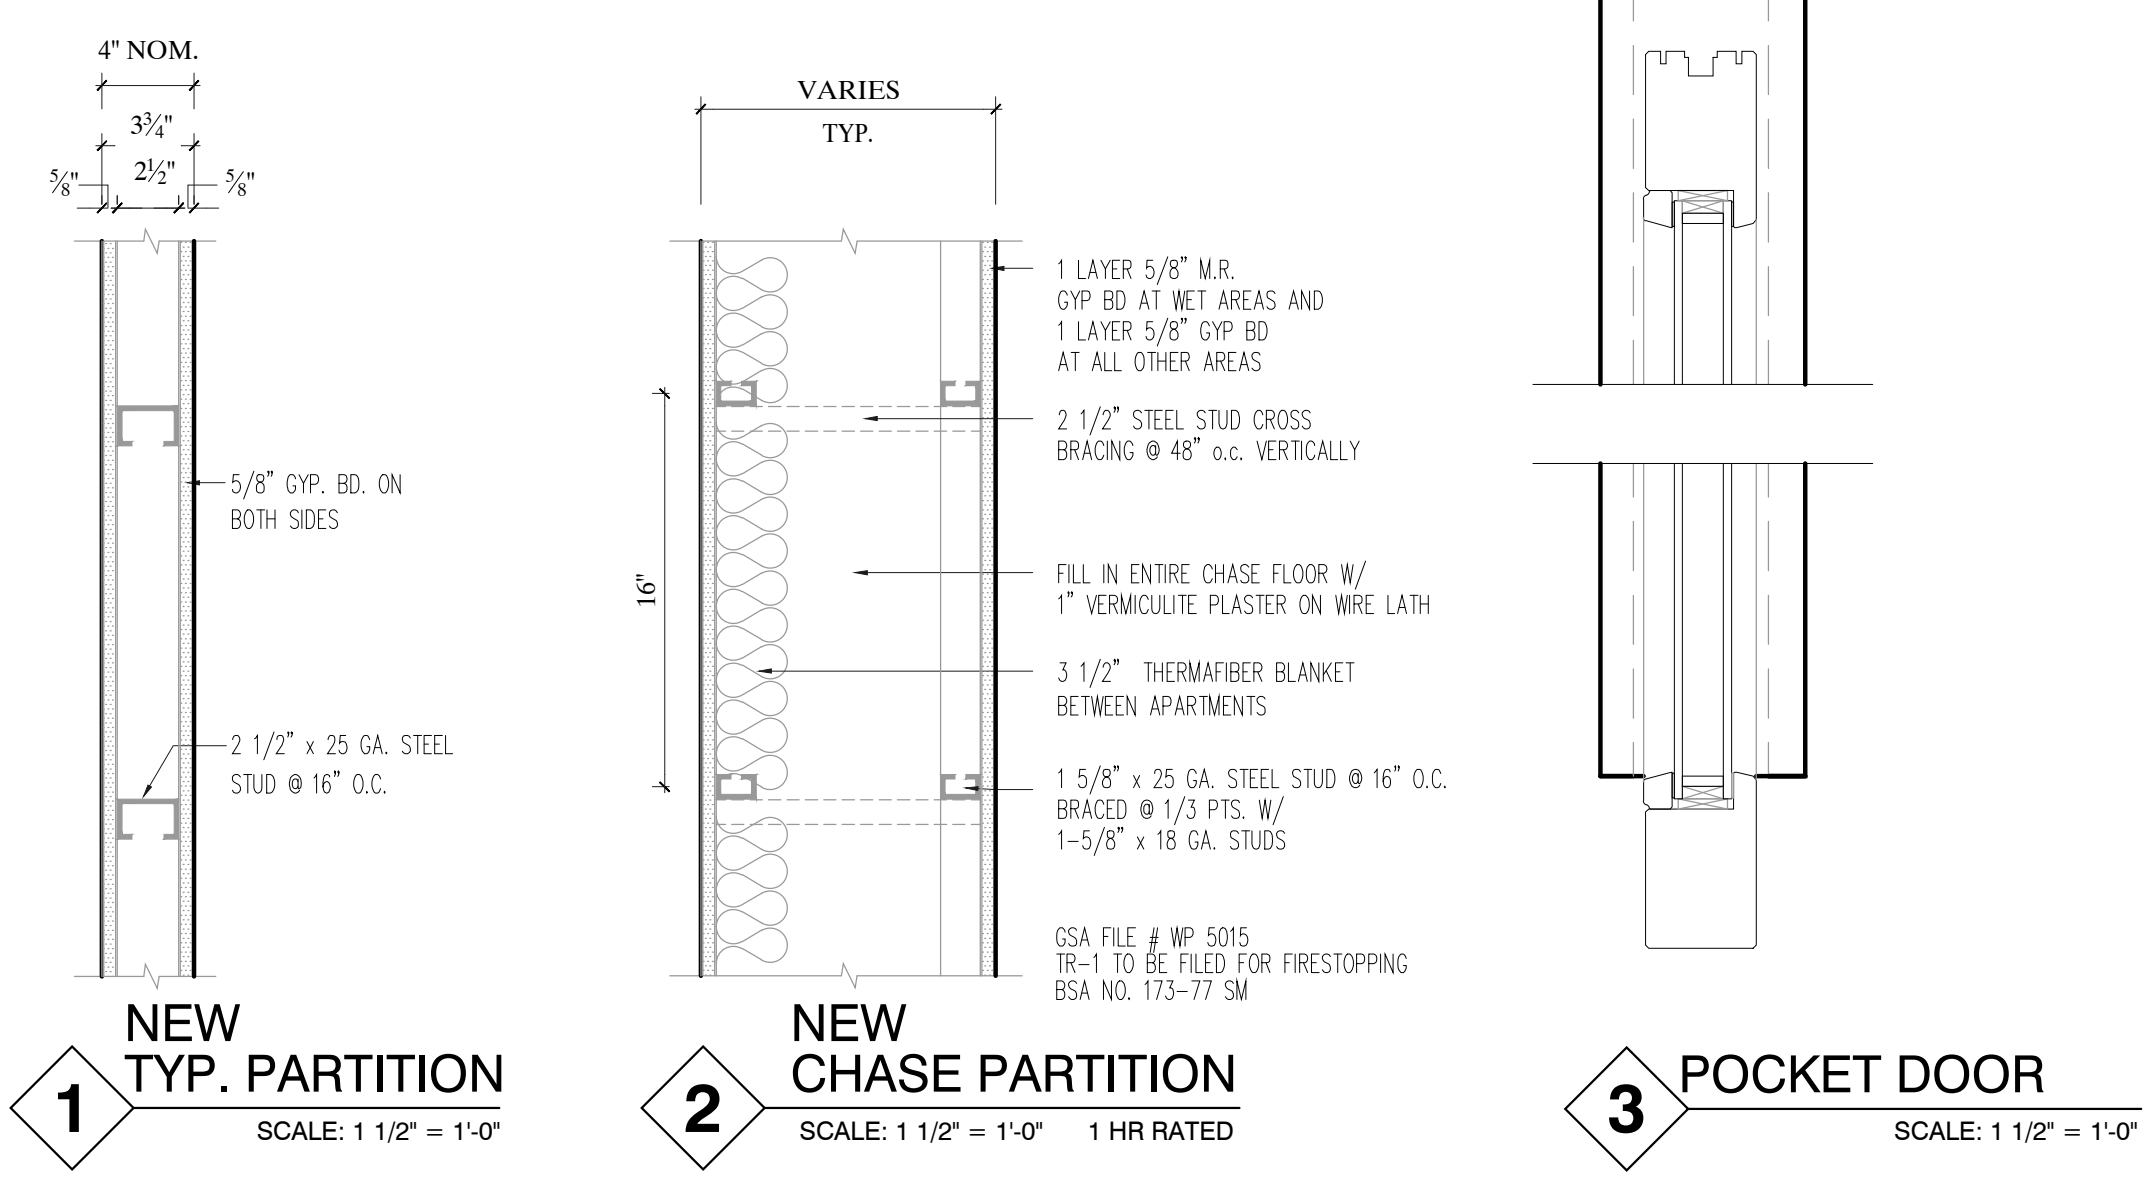
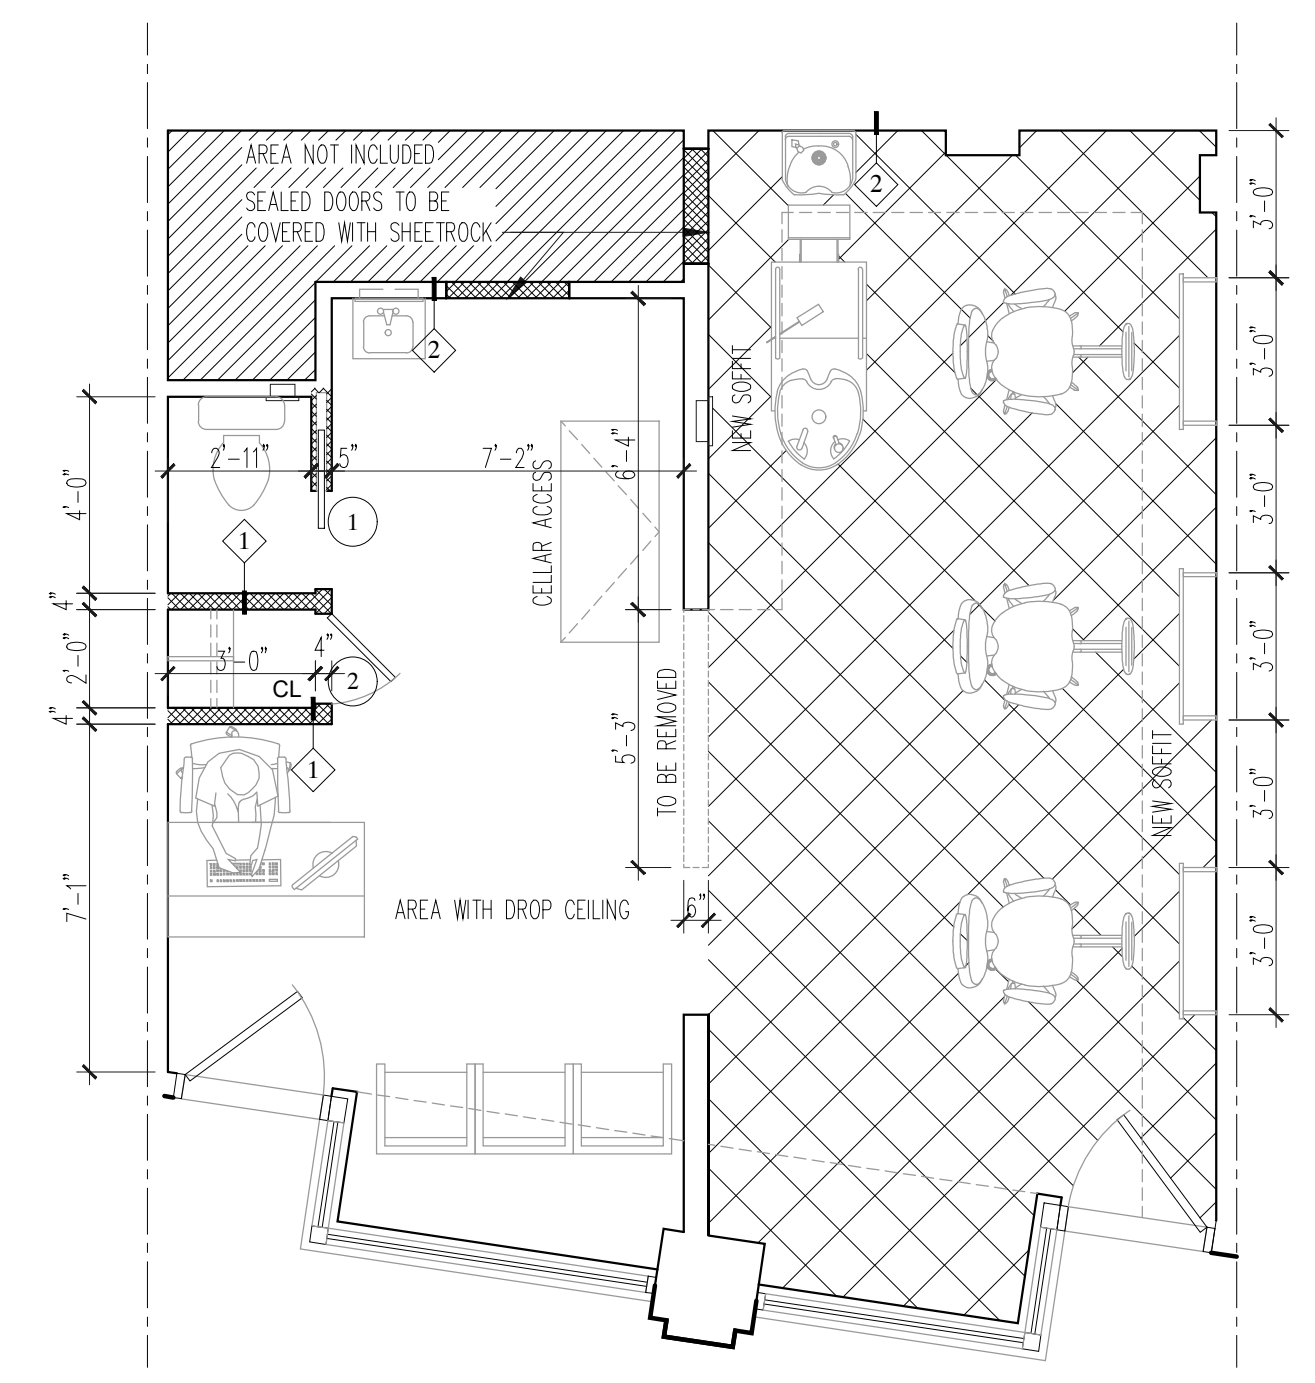






PARTITION TYPES

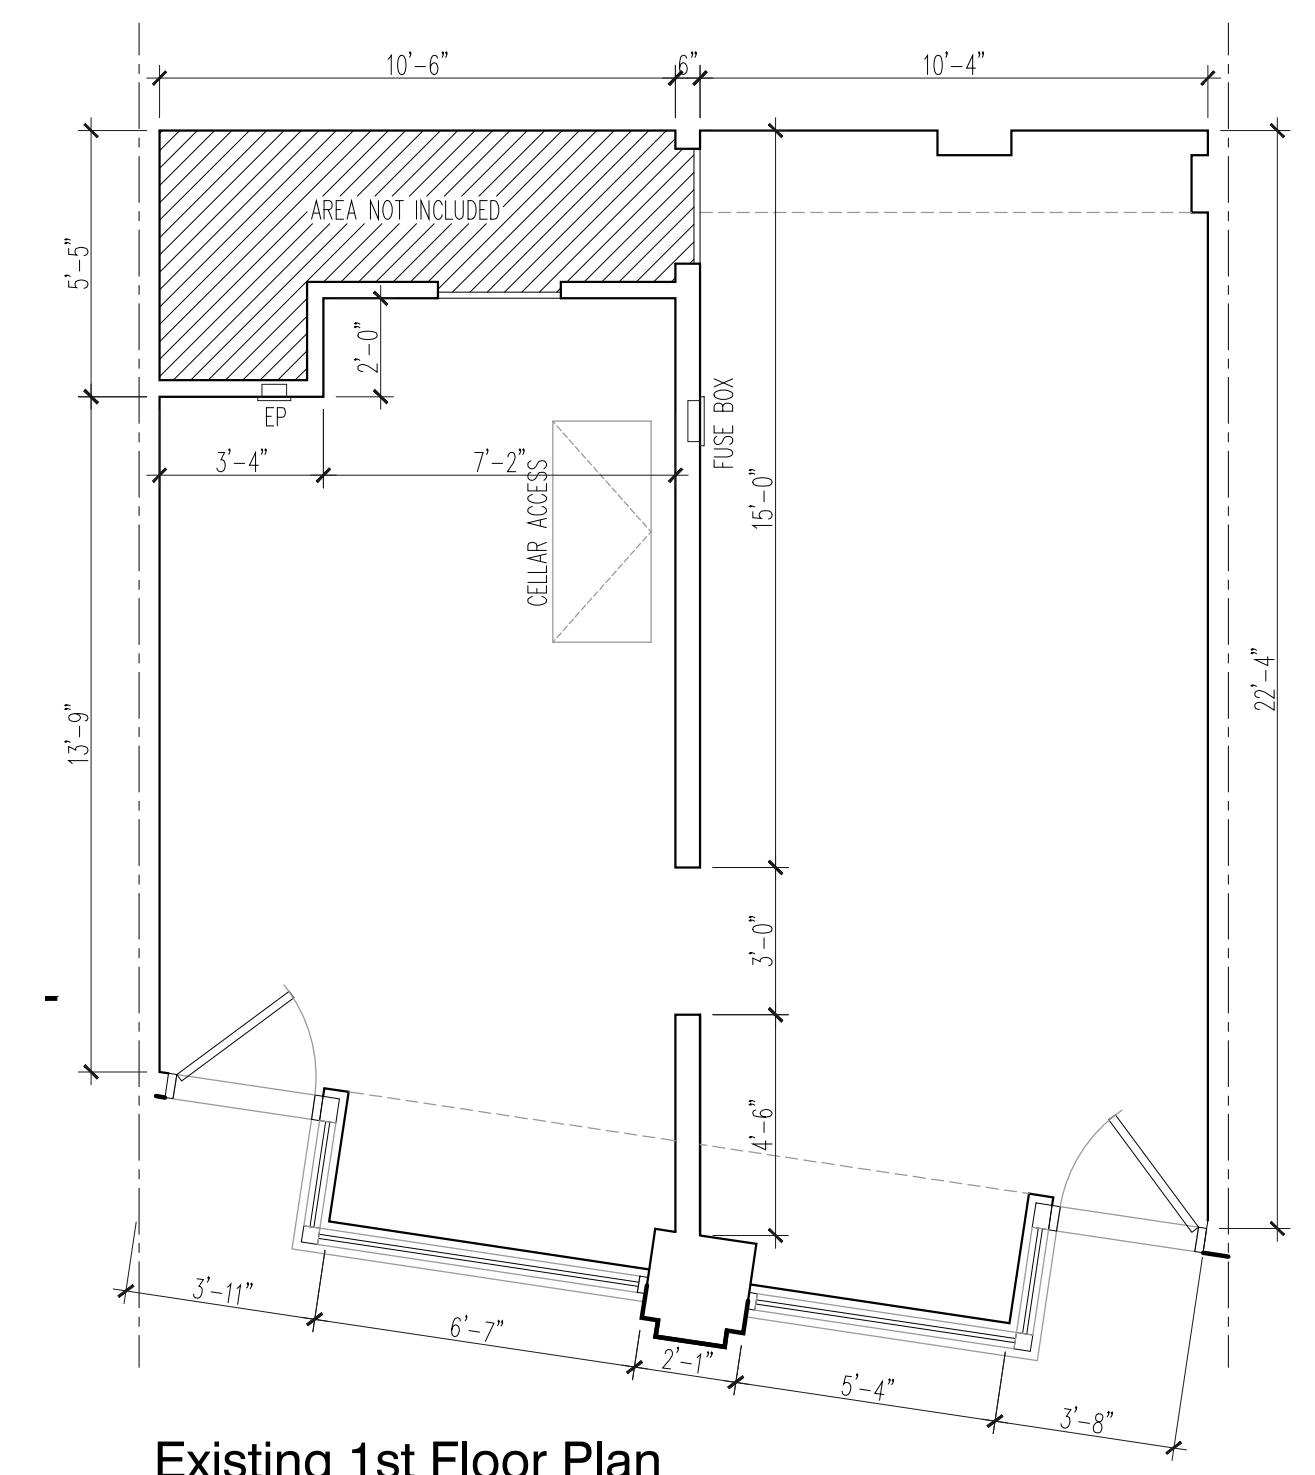


DOOR ELEVATIONS

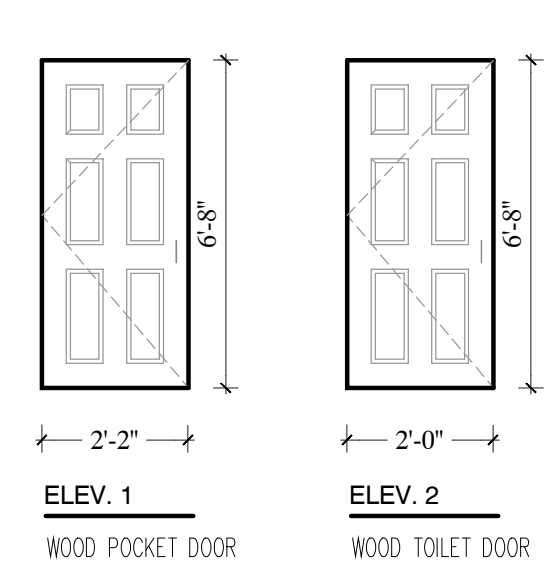

- SCOPE OF WORK**
1. PLUMBING: NEW TOILET, SINK, WASH SINK, HAIR TRAP, NEW HHM.
 2. ELECTRICAL: NEW OUTLETS, LIGHT FIXTURES.
 3. SEALING UNUSED DOORS.
 4. NEW PARTITIONS, CLOSET & TOILET ENCLOSURE.
 5. REMOVAL OF 5'-3" LINEAR FEET OF NON-LOAD BEARING WALL.
 6. MILLWORK, WALL MOUNTED STATIONS.
 7. NEW FLOOR TILES ONLY IN INDICATED AREA.
 8. NEW DROP CEILING, AND SOFFITS IN INDICATED AREAS.
 9. PLASTERING AND PAINTING.
- NEW PARTITION
 - AREA NOT INCLUDED
 - AREA TO BE REMOVED

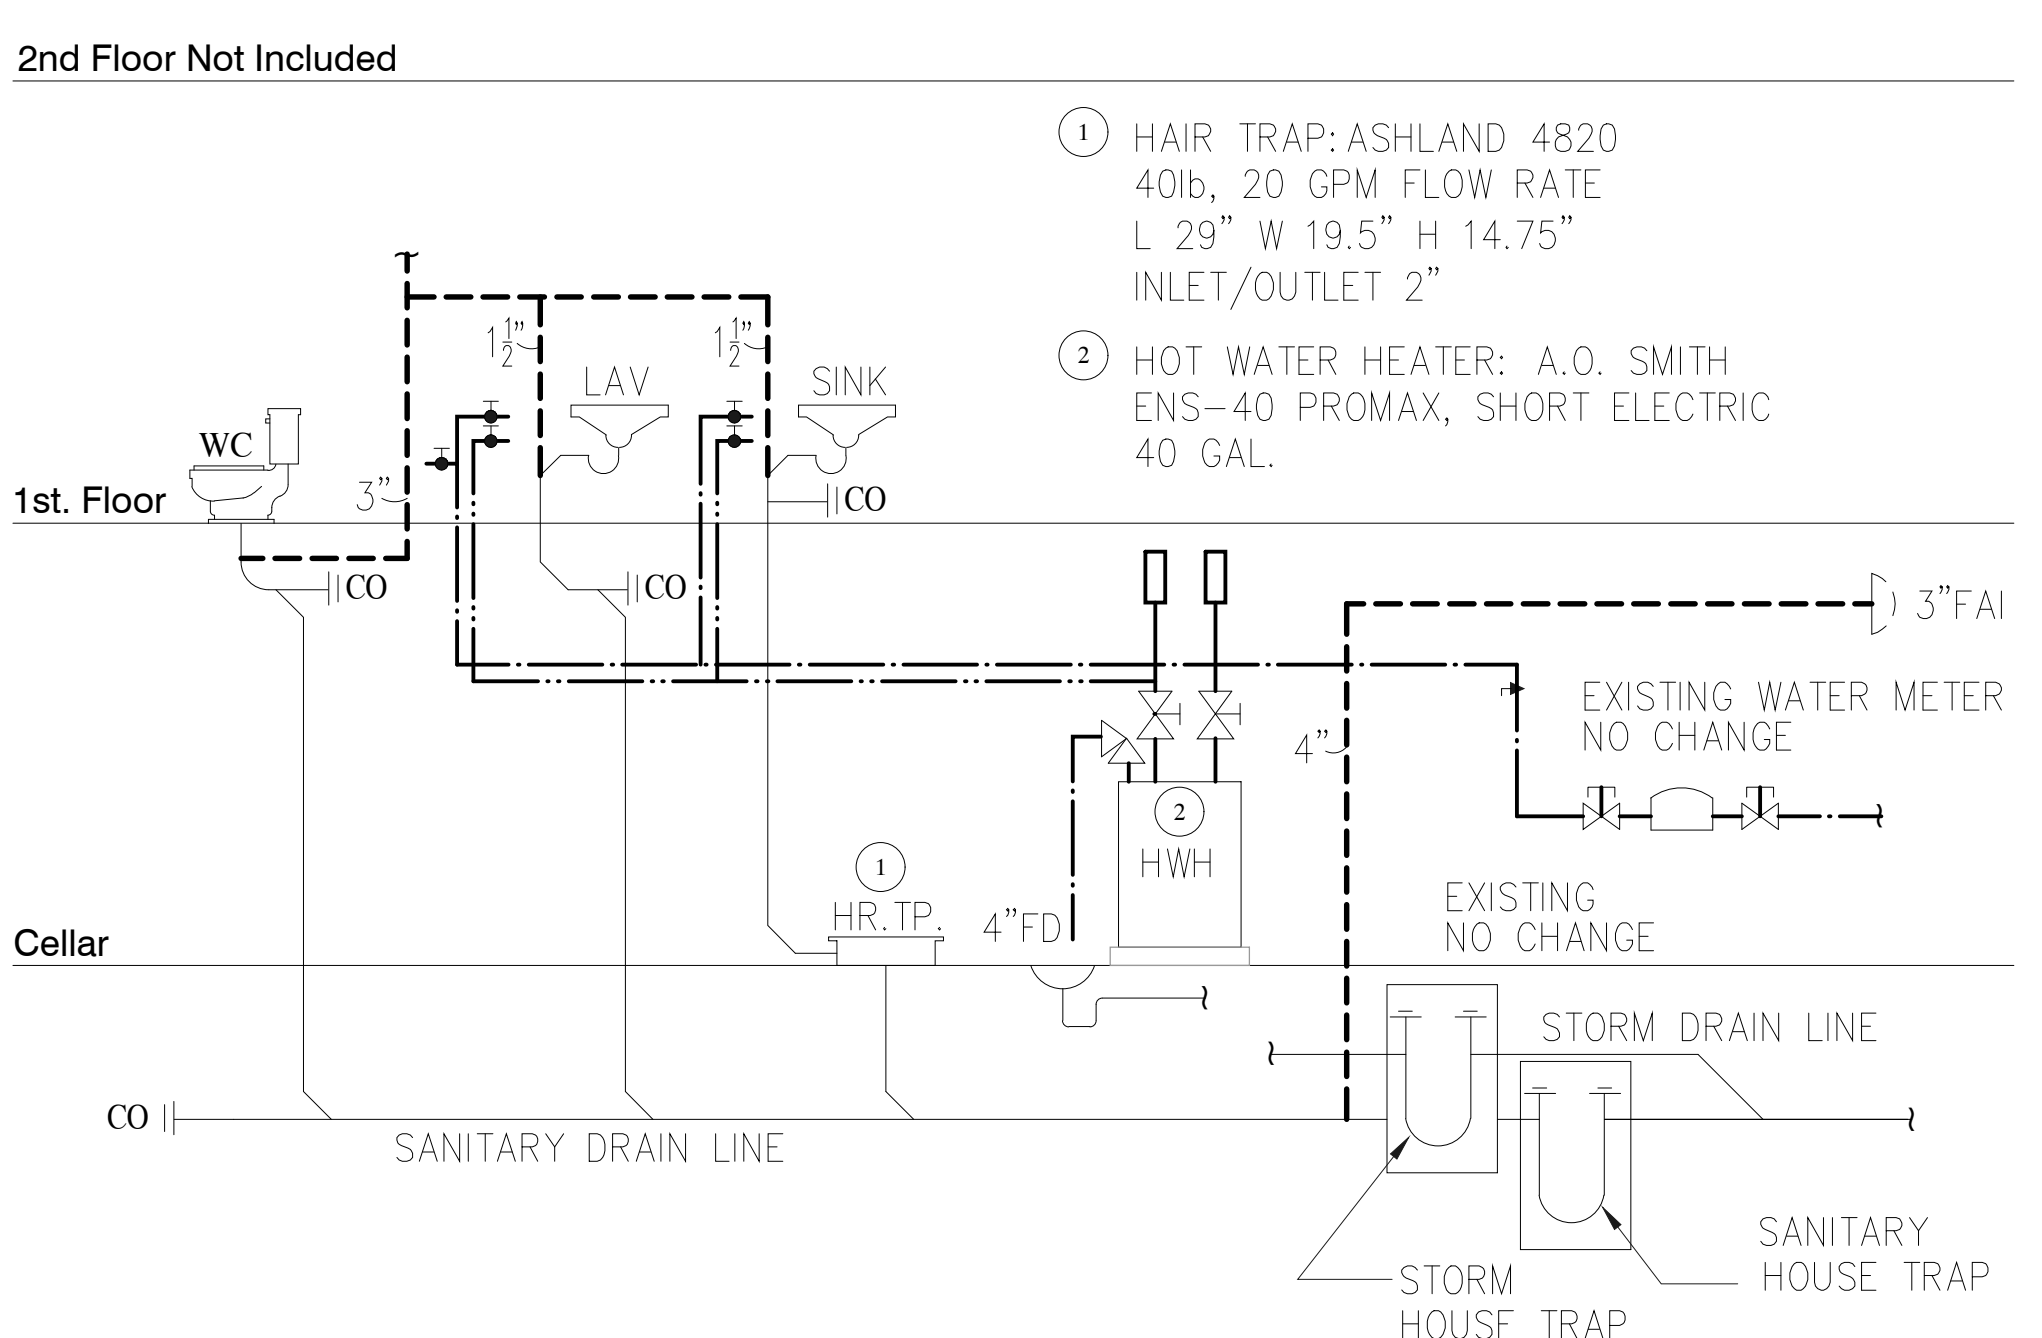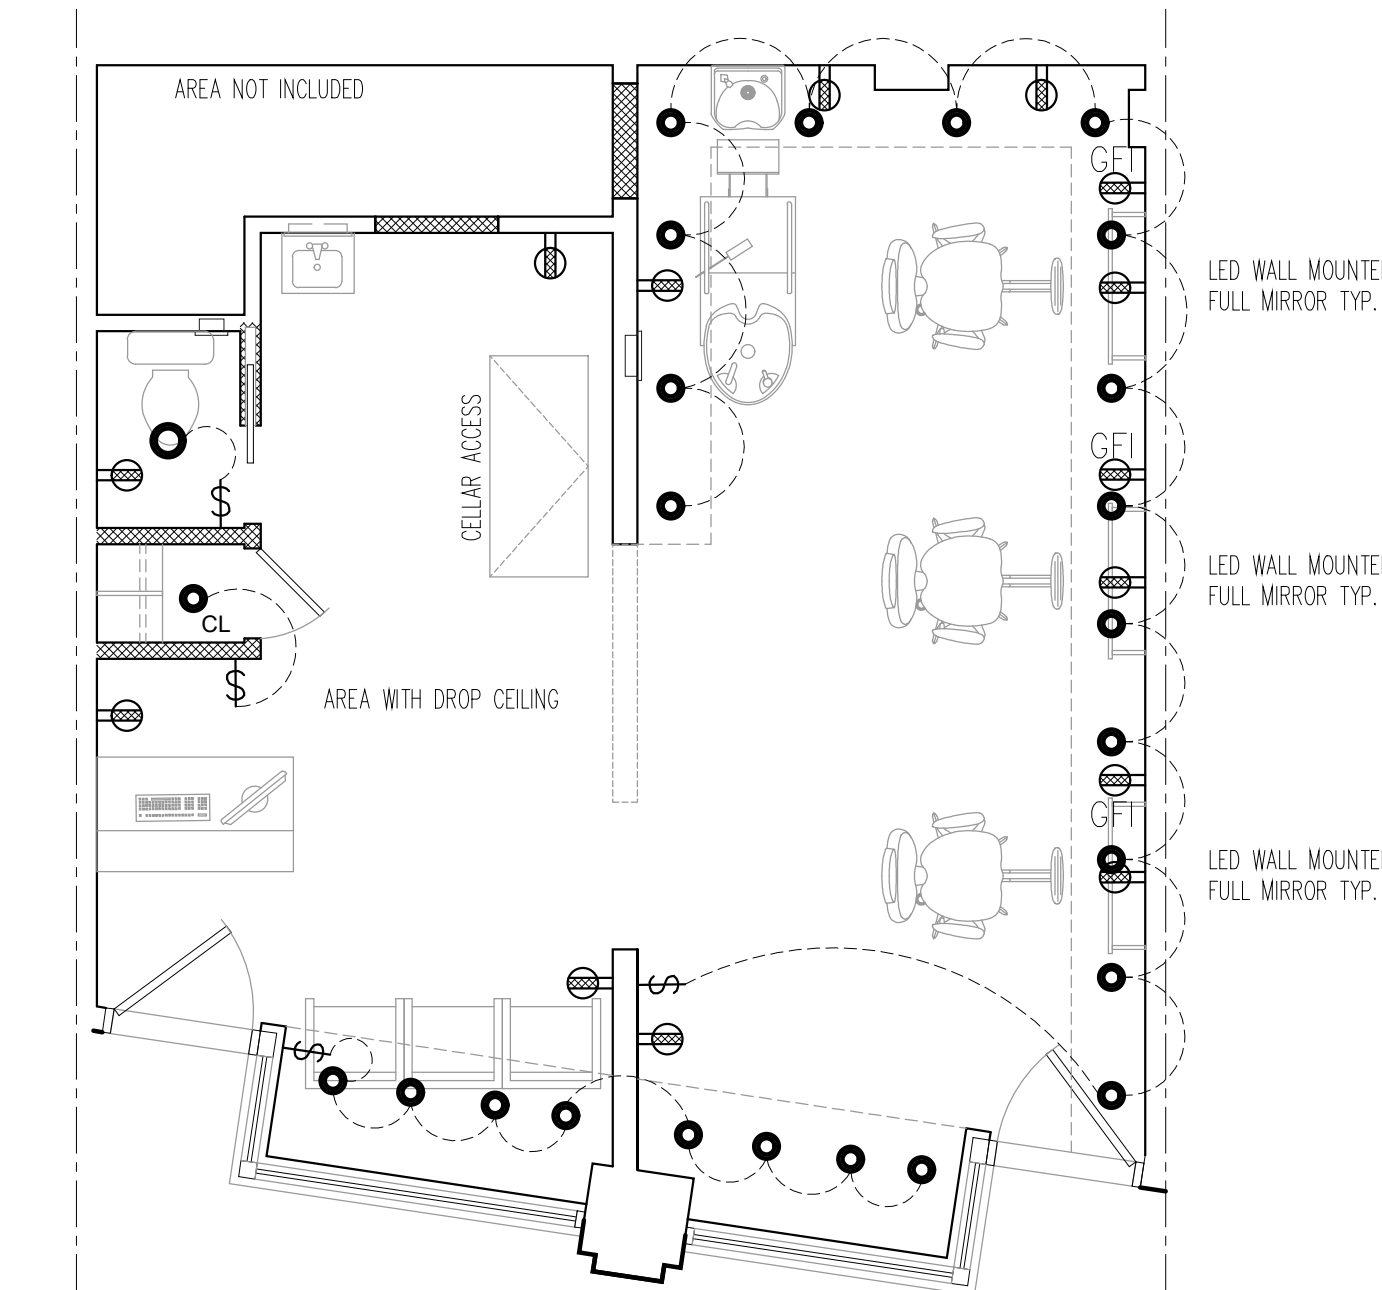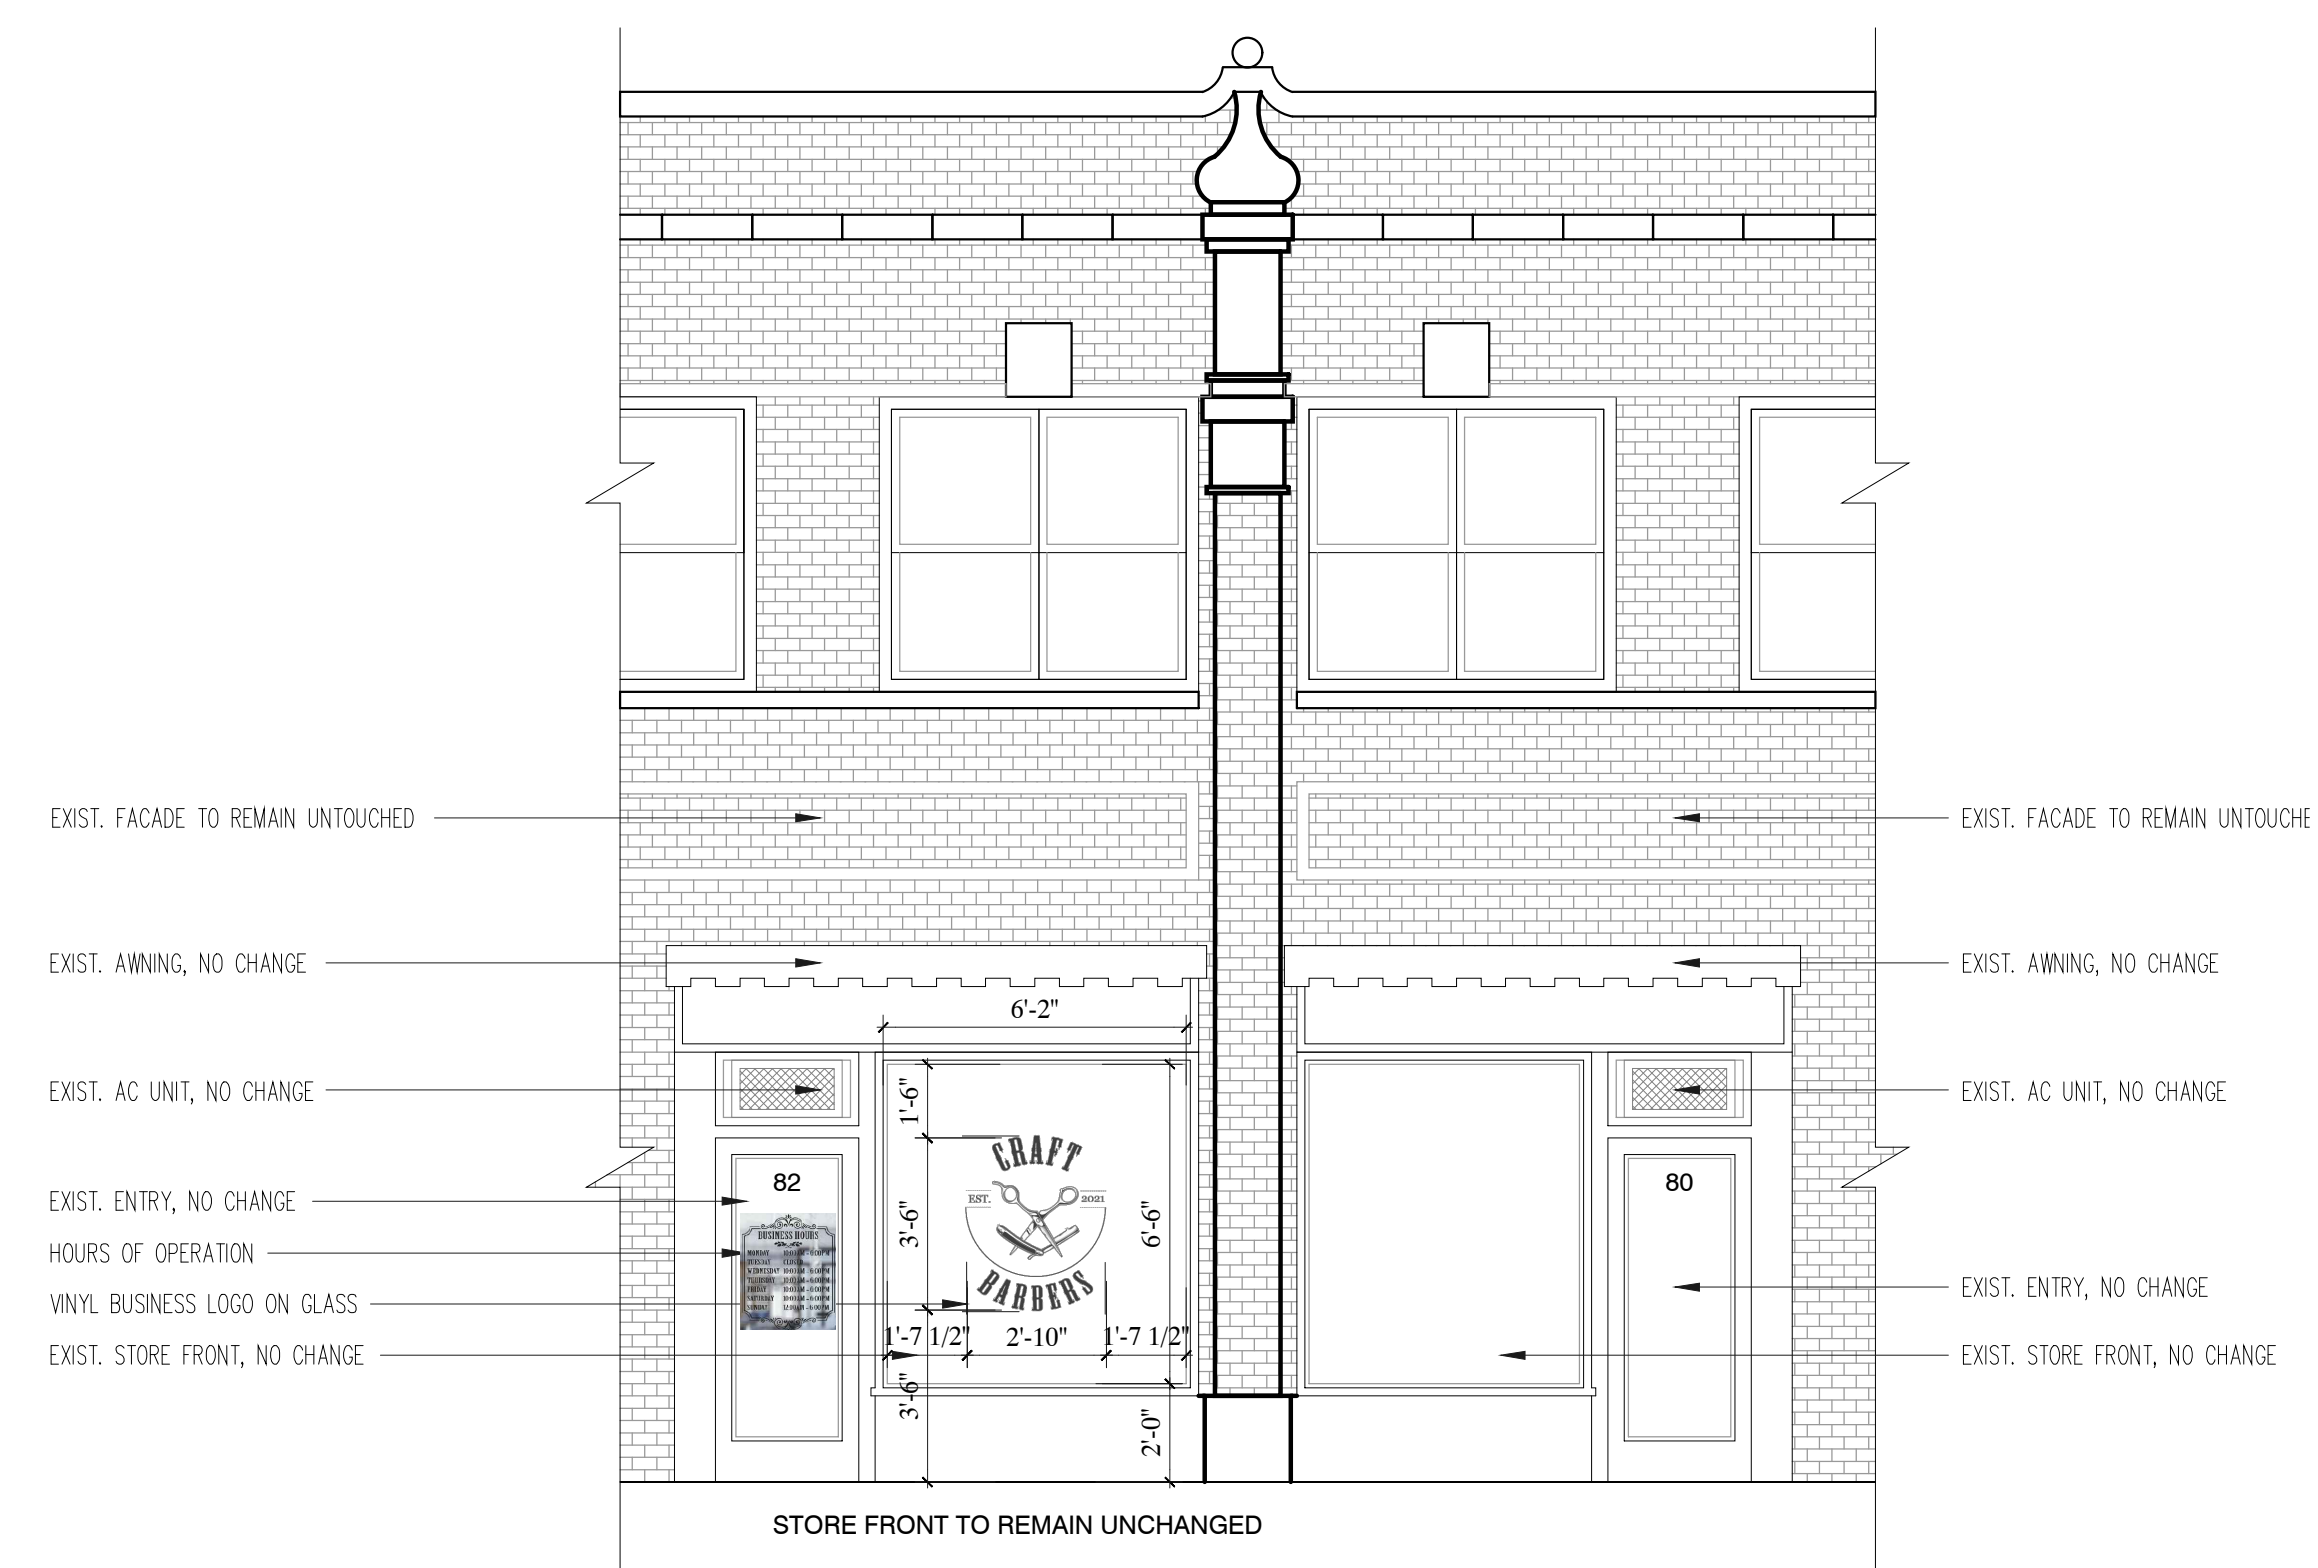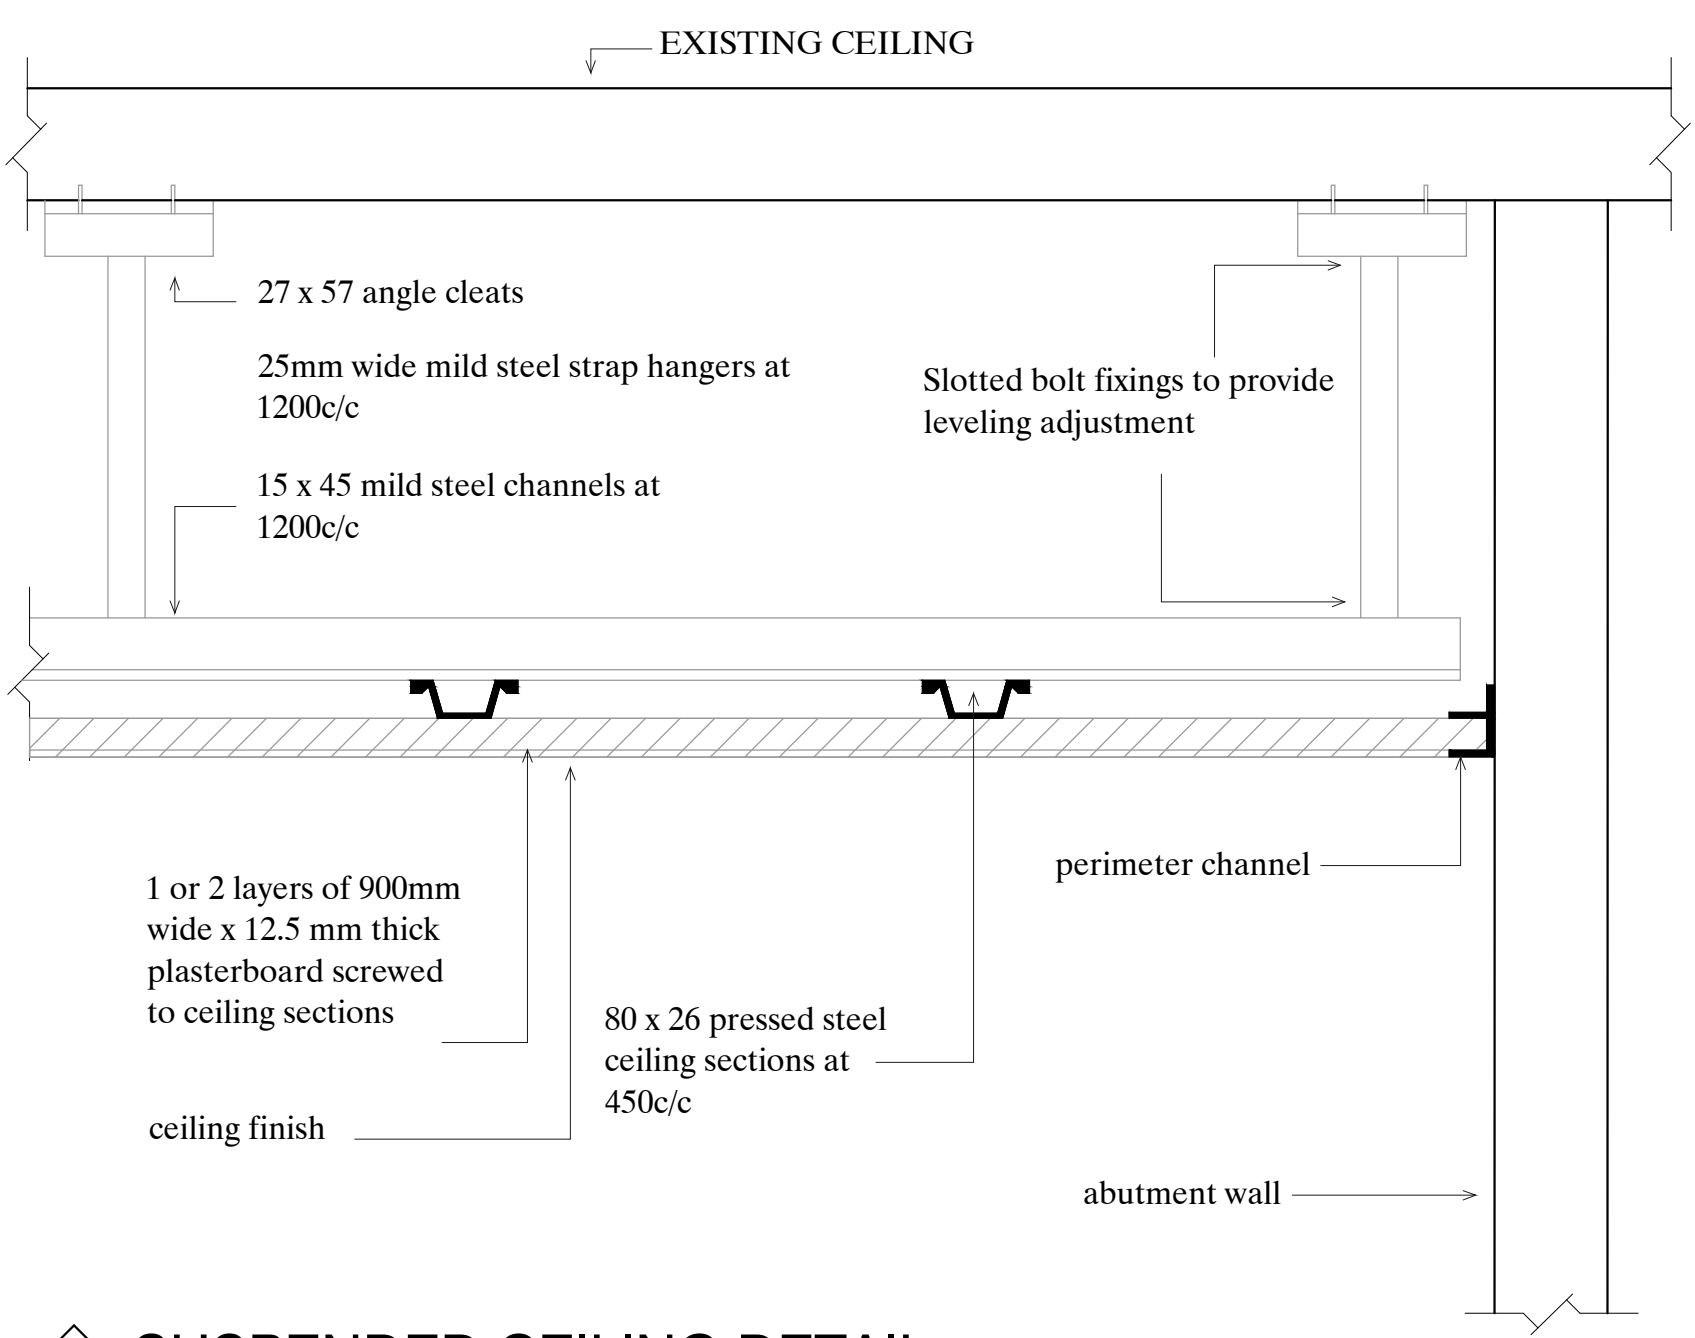

Front Elevation
SCALE: 1/4" = 1'-0"

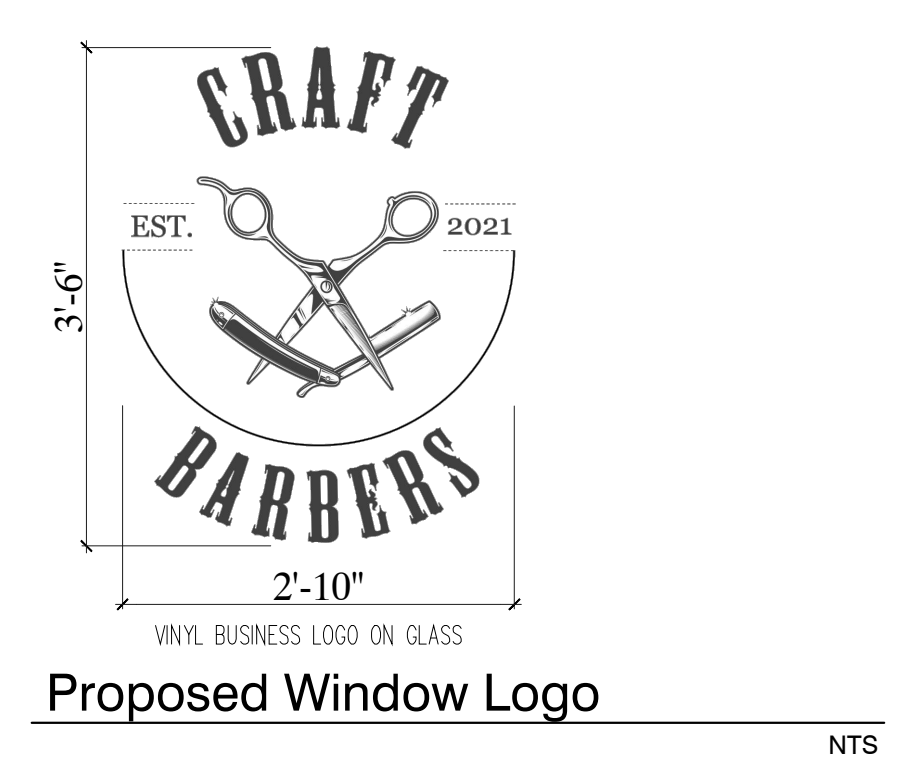

DESIGNWORKS
Consultants
605 East 132nd. St, Suite B9 Bronx, NY 10454
Russell L. Dance P.E.
085457

Drawing Title
**Floor Plans, Riser Diagram
Elevation & Details**

Architectural Drawing no.
A-200.00

Date 03/01/21	Drawn by V.C.	Job no.
Scale AS NOTED	Checked by R. D.	Sheet 02 of 02

D.O.B.#000000000



