


4361 SF. EXISTING PRE-OP TO BE RELOCATED TO SECOND FLOOR EXISTING HOSPITAL. THIS EXISTING SPACE WILL RETURN TO PATIENT BEDS. THESE WILL BE RENOVATED PRIVATE BED ROOMS.

1696 SF. EXISTING ENDO / G.I. TO BE RELOCATED TO SECOND FLOOR EXISTING HOSPITAL. THIS EXISTING SPACE WILL RETURN TO PATIENT BEDS. THESE WILL BE RENOVATED PRIVATE BED ROOMS.

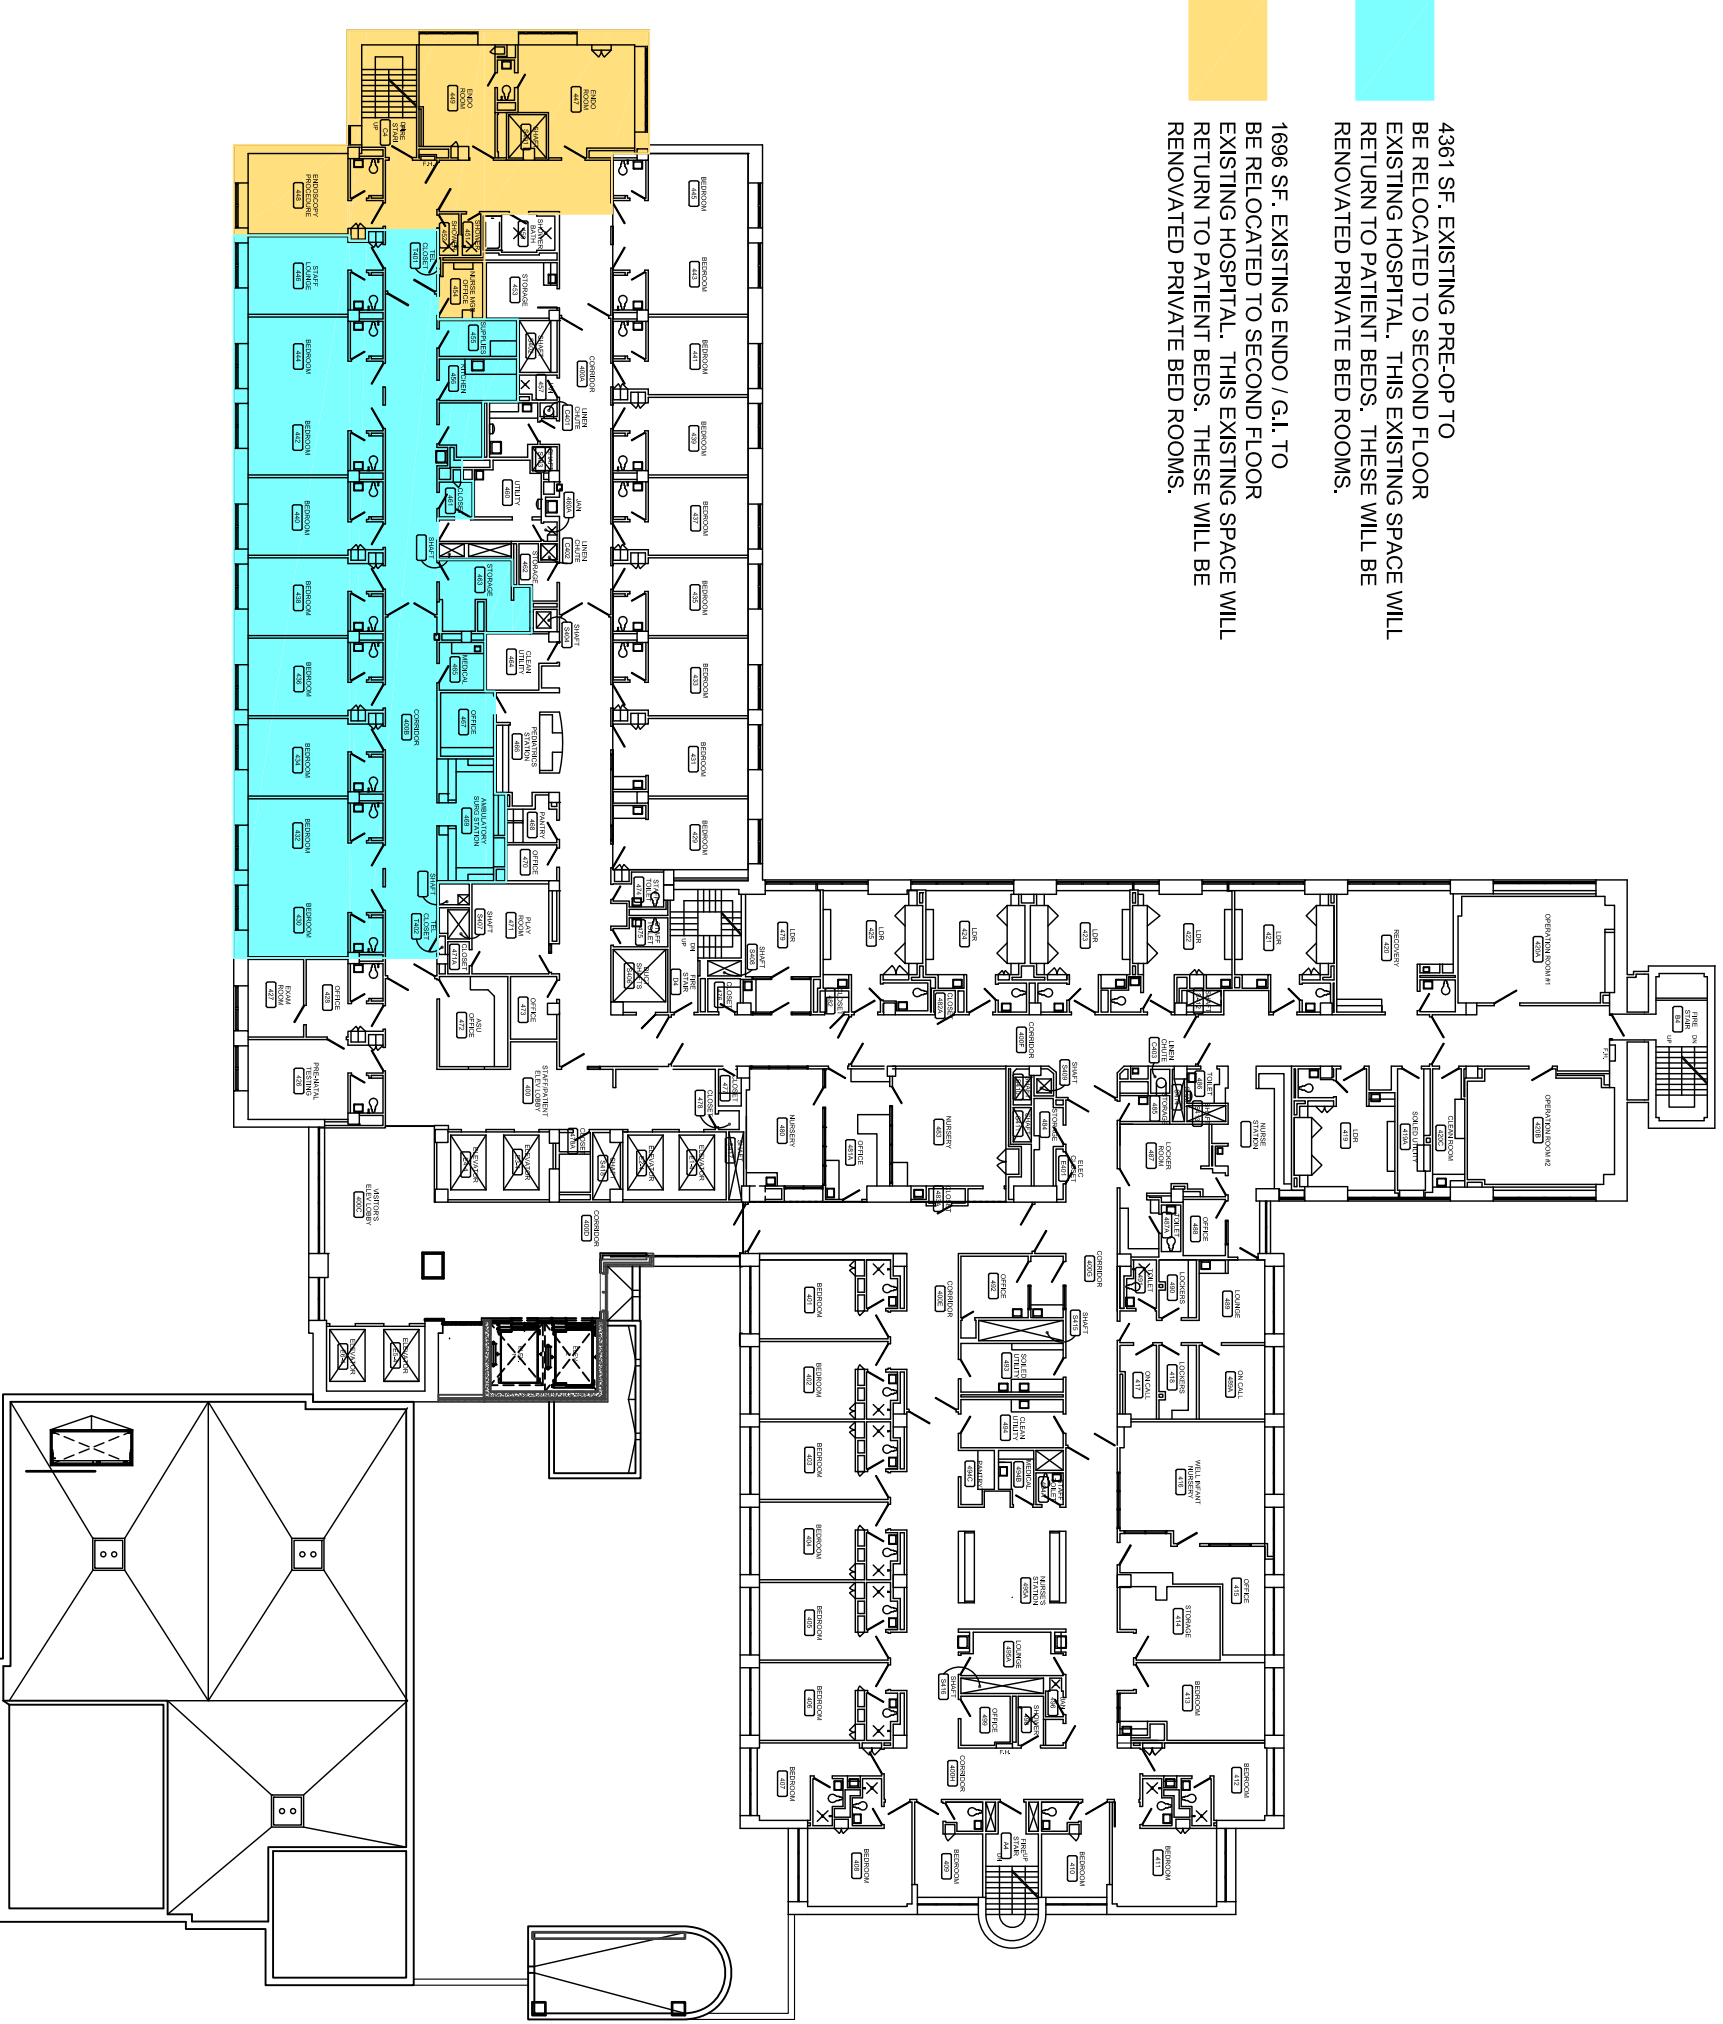

01 EXISTING FOURTH FLOOR - PRE-OP & ENDO RELOCATION
SCALE: N.T.S.

**LAWRENCE HOSPITAL CENTER
CANCER CENTER & OPERATING ROOM RELOCATION**

03-30-2011