

MEMORANDUM

DATE: August 24, 2022

TO: Design Review Committee

FROM: Paul Taft, Building Inspector


RE: Sign/Awning Permit Application: AWN 003-22
Project Location: 5 Pondfield Rd
Store name: Etoile Patricia Knox Designs
12./4/1.A

Please be advised that the above referenced application has been reviewed and is being forwarded for your review and approval in accordance with Section 310-23 and Section 310-26 of the Village Code. Based upon my review of the materials submitted the application complies with the requirements of both the Village of Bronxville Municipal Code Section 310-23, Section 310-26 and the Planning board rules.


cc. Planning Board Chairman
Applicant



3'x15'black sunbrella awning projection 3'
 letter "H" 12" enry's 4" beyond ordinary 3.5"
 letter colors gold and white

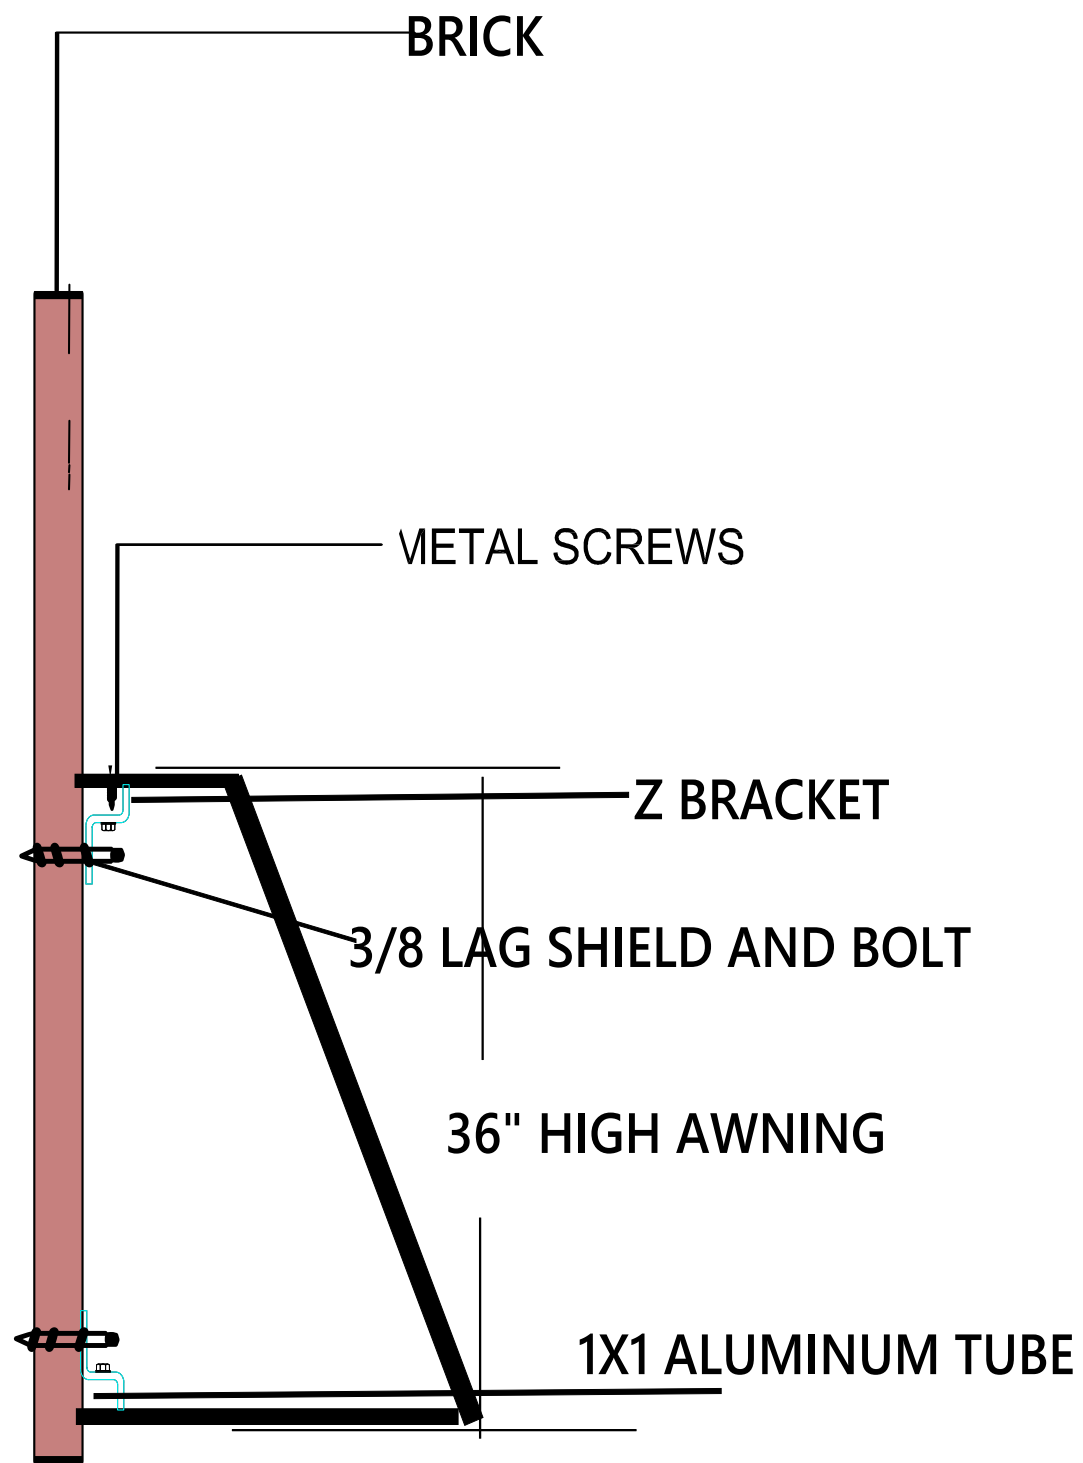

MOUNTING DETAIL

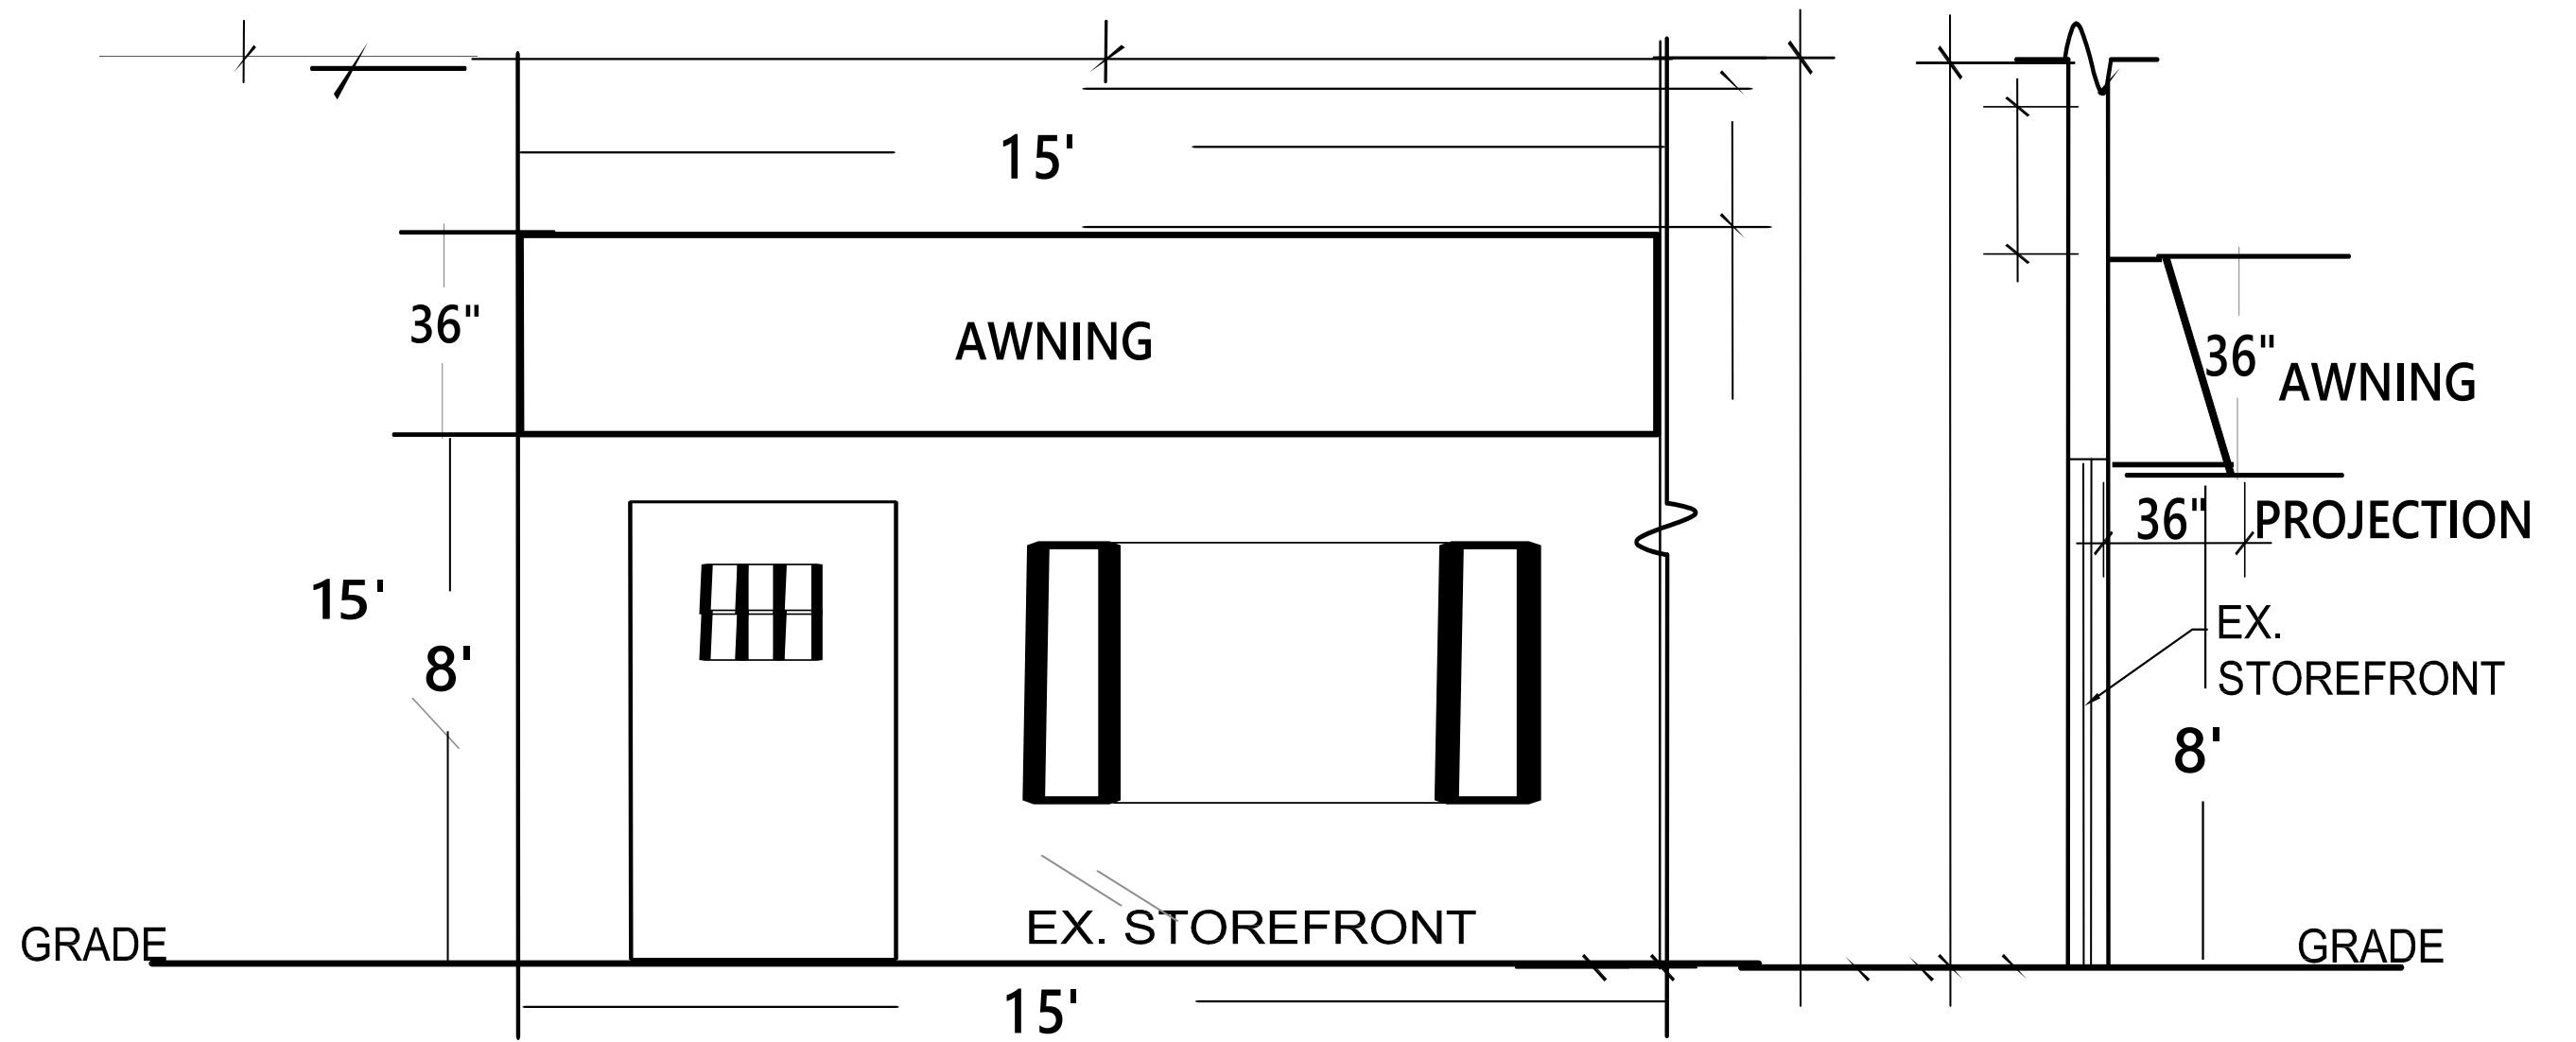

FRONT ELEVATION

SIDE ELEVATION