


REVISIONS	NO.	DATE	BY

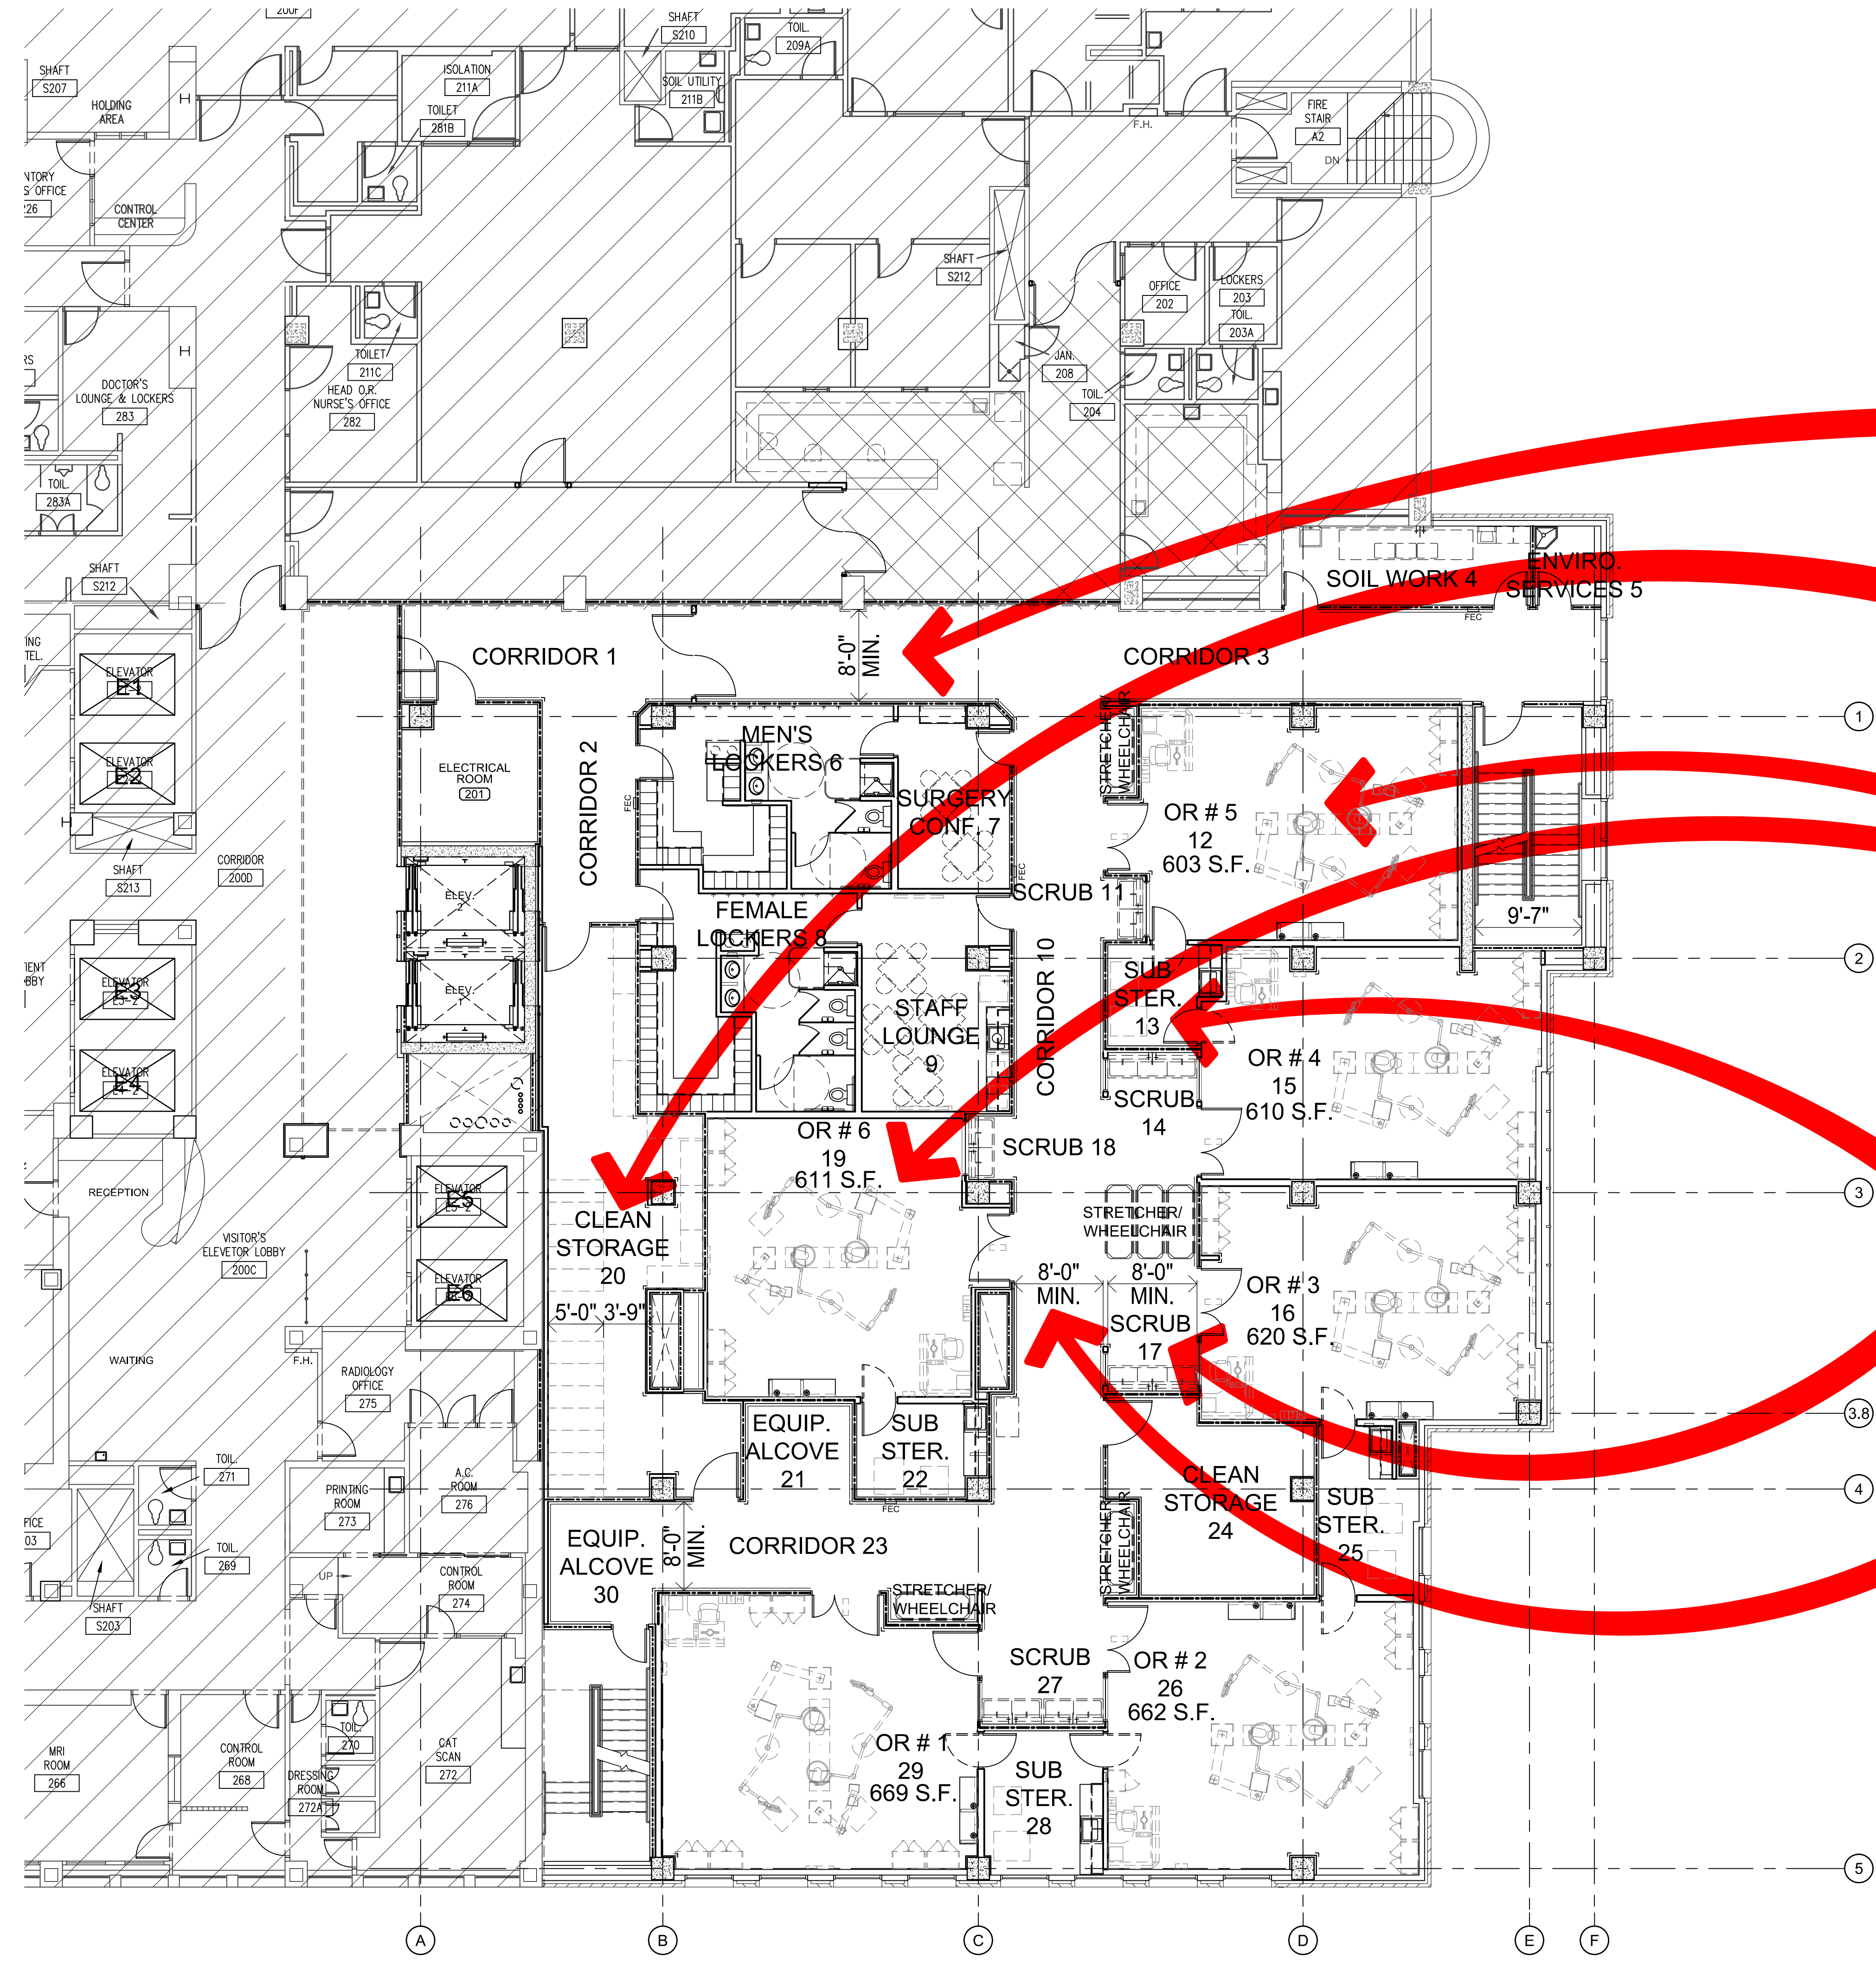


**MINIMUM CORRIDOR WIDTH**

**MINIMUM CIRCULATION WIDTH AND STORAGE CAPACITY**

**MINIMUM SQUARE FOOTAGE FOR OPERATING ROOMS**

**MINIMUM SCRUB SINK, STRETCHER AND SUB STERILE WIDTH**

**MINIMUM CORRIDOR WIDTH**

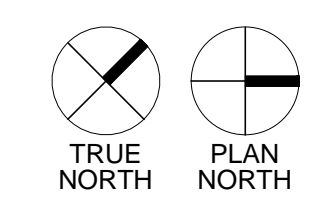

**PARTIAL SECOND FLOOR PLAN-SURGERY DEPARTMENT**  
9,741 USF 1/8" = 1'-0"

APPROVED BY \_\_\_\_\_

DATE \_\_\_\_\_

THIS DRAWING IS NOT INTENDED FOR BIDDING, REGULATORY APPROVAL, PERMIT, OR CONSTRUCTION PURPOSES.