







DIMENSIONS TO BE VERIFIED  
BY CUSTOMER BEFORE  
CONSTRUCTION WILL BEGIN

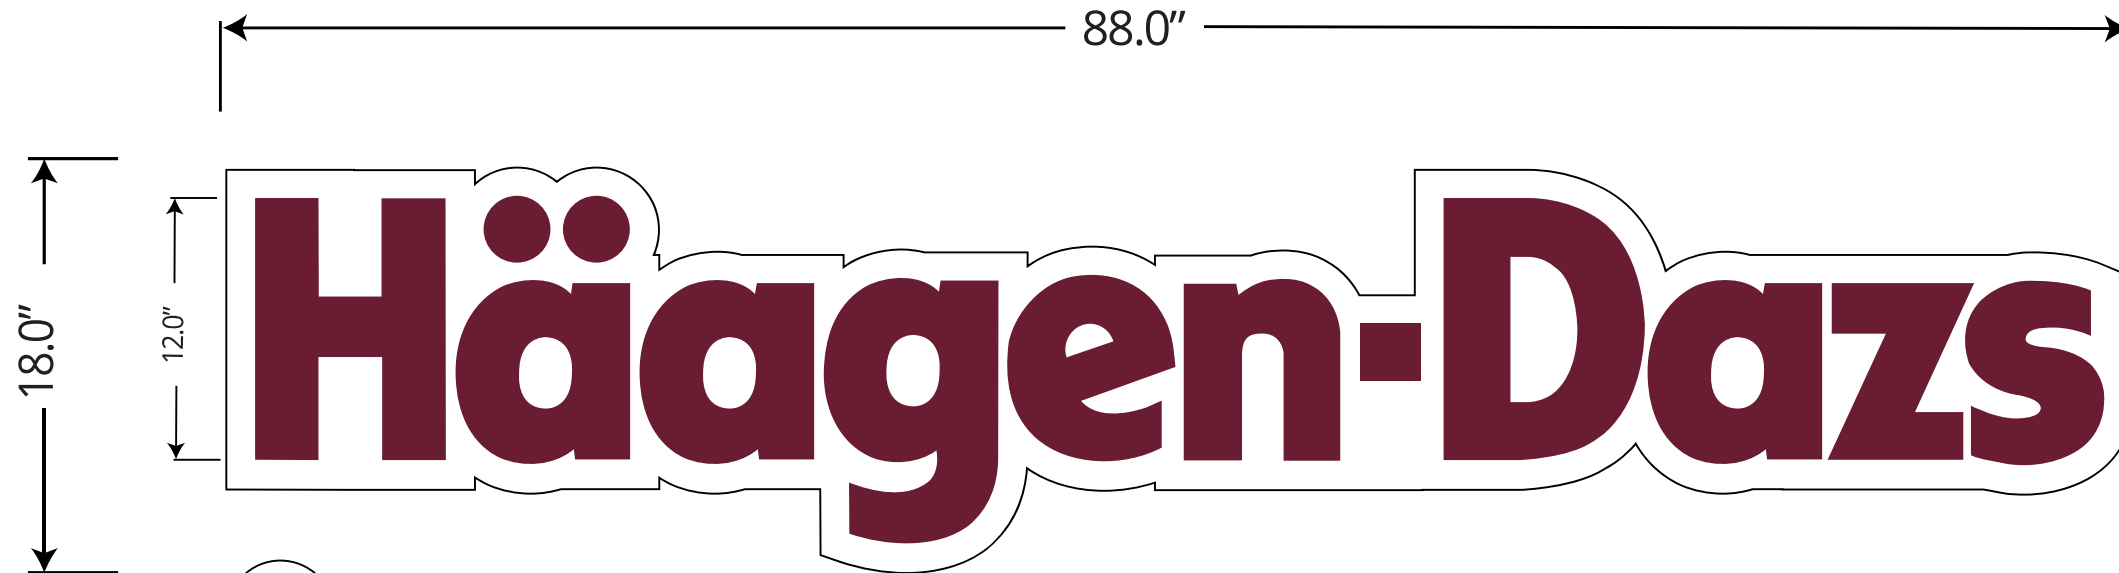


1 PRIMARY ID  
SCALE: 1" = 1'  
QTY 3

NON ILLUMINATED ALUMINUM LETTERS  
LETTERS THICKNESS .25"  
CONTOUR CUT ALUMINUM BACKER  
BACKER THICKNESS 2.0"  
STUD MOUNT FLUSH TO FACADE

- PAINTED WHITE
- PAINTED PMS 7421C

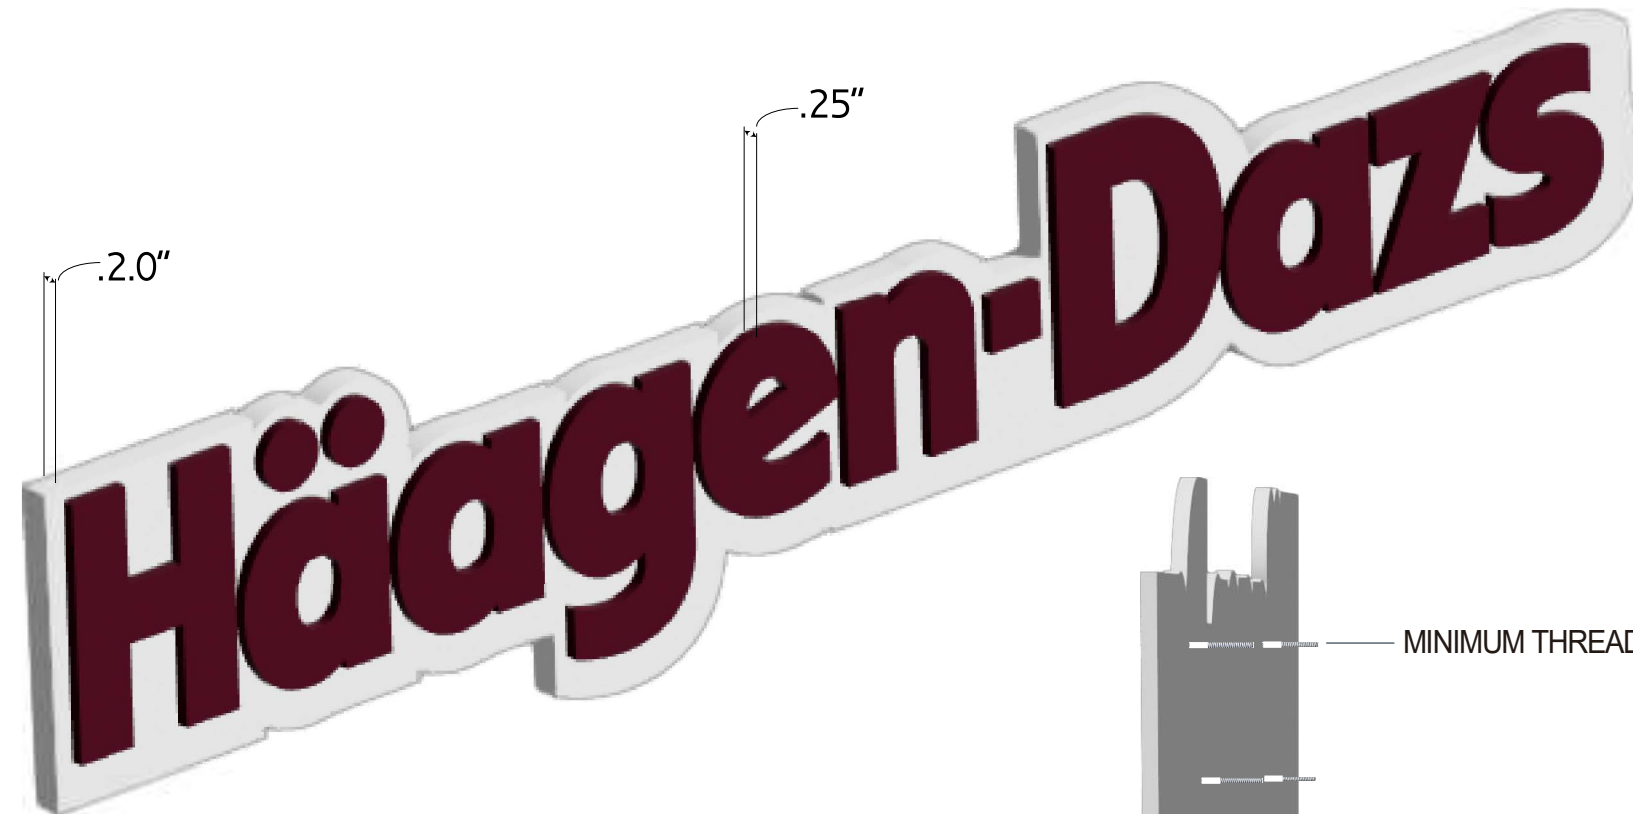

2 PRIMARY ID 3-D FRONT  
SCALE: NTS

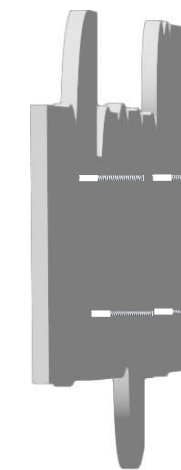


MINIMUM THREAD STUD 2" SPACE

3 PRIMARY ID 3-D BACK  
SCALE: NTS

# SIGN TYPE: EX.1 | SIGNAGE ELEVATION ENTIRETY



**1** EXISTING CONDITIONS  
SCALE: NTS  
QTY 3

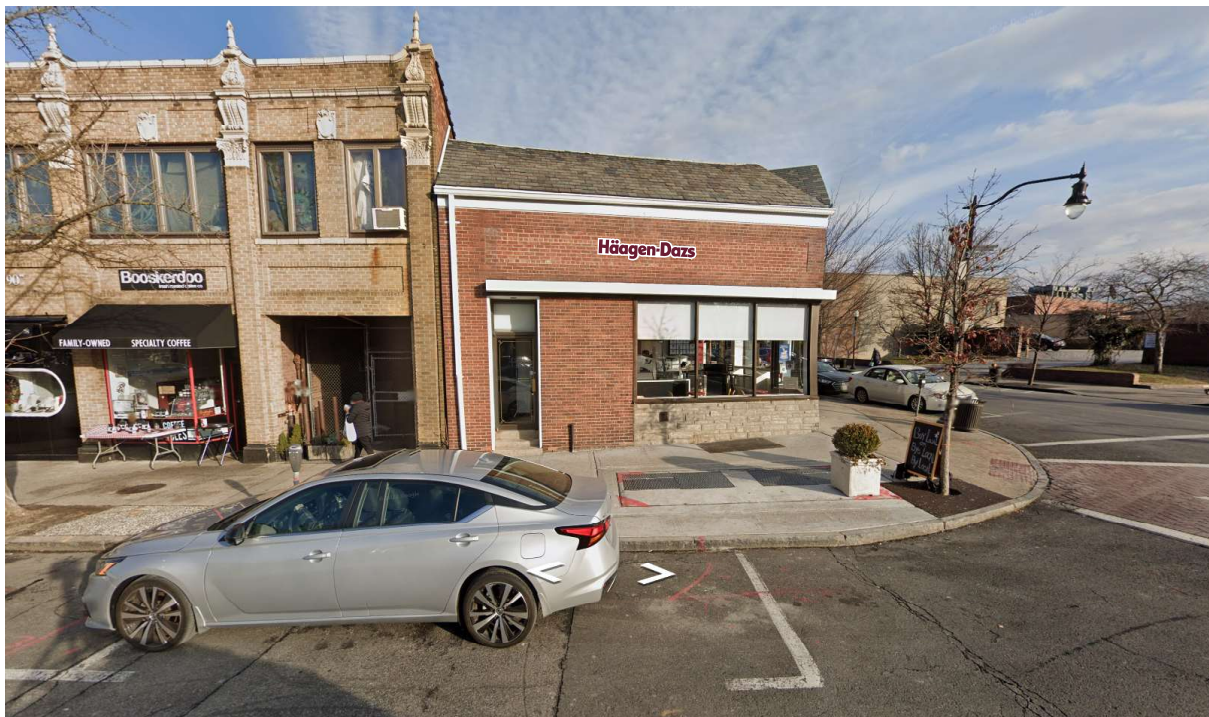

**2** PROPOSED  
SCALE: NTS  
QTY 3

# SIGN TYPE: EX.1 | SIGNAGE ELEVATION CLOSEUP




**1** EXISTING CONDITIONS  
SCALE: NTS  
QTY 3



**2** PROPOSED  
SCALE: NTS  
QTY 3

SIGN TYPE: EX.1 | SIGNAGE ELEVATION SCALED

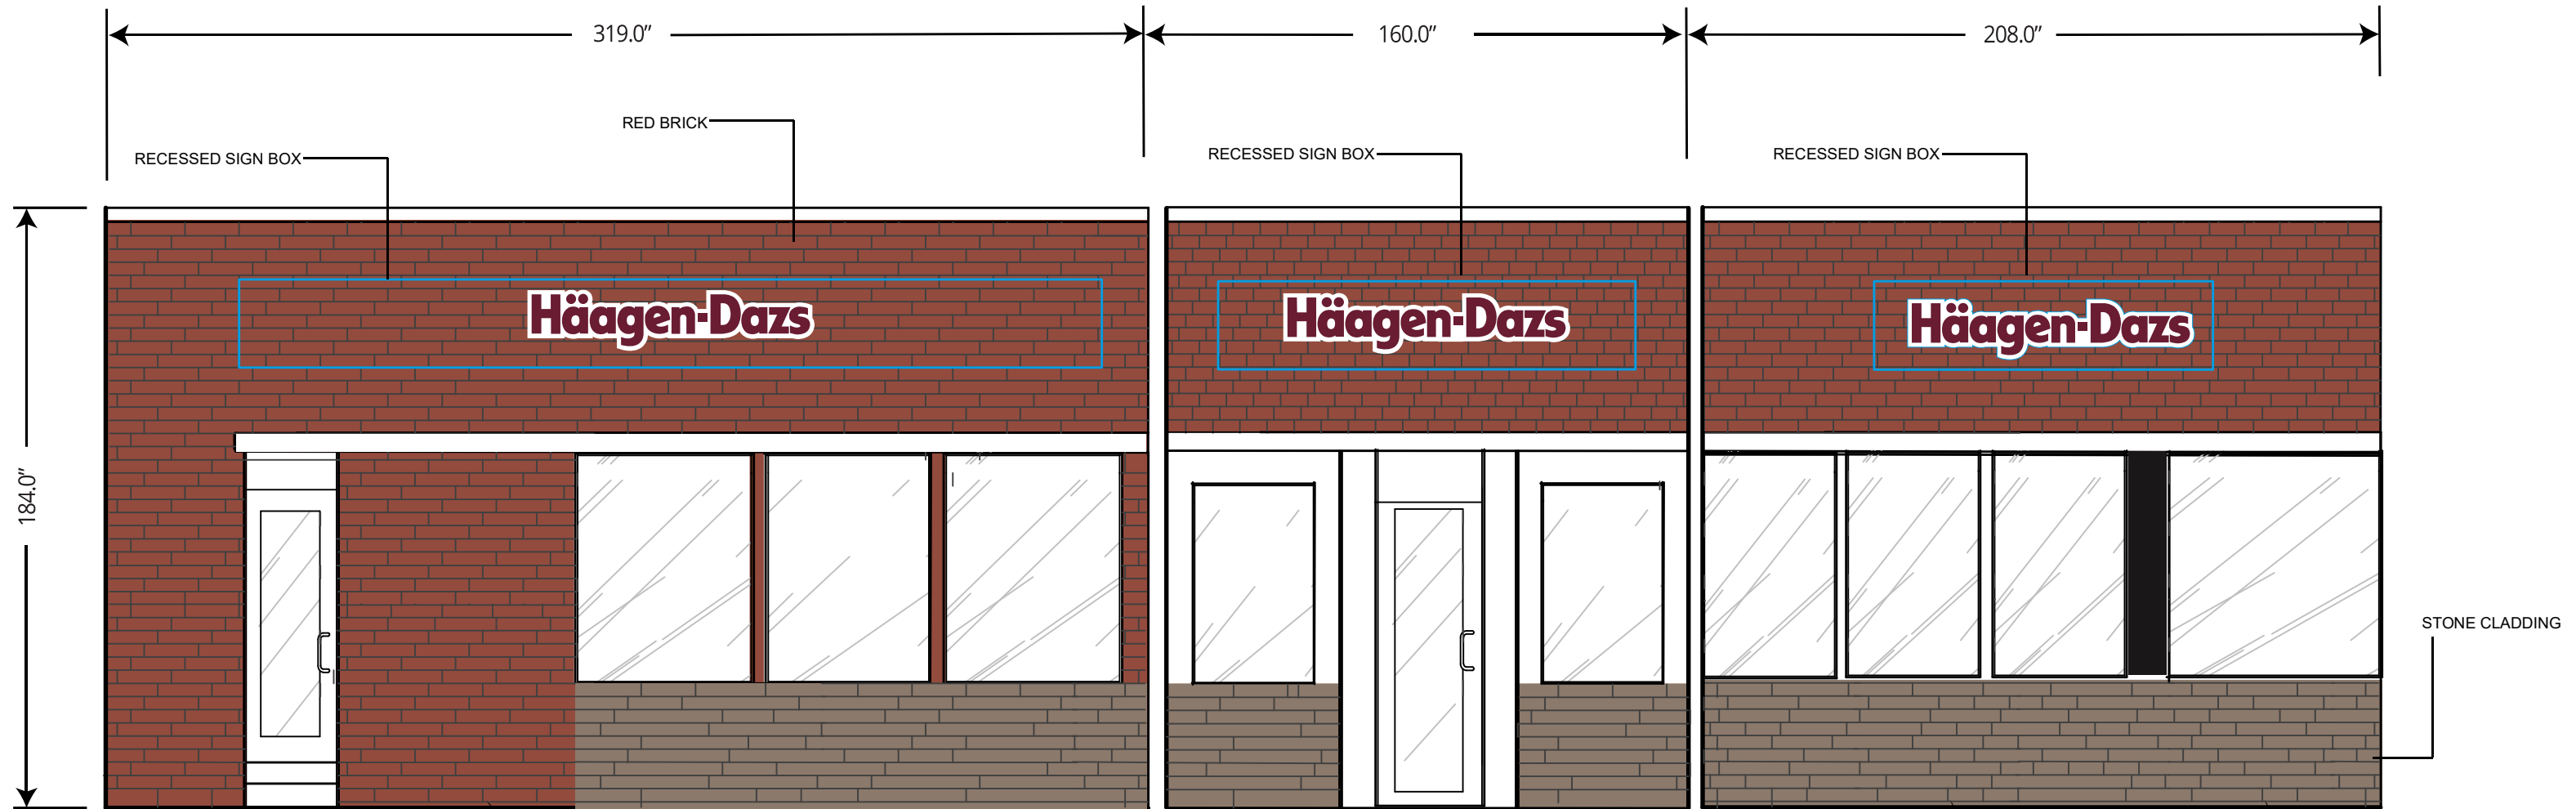

**1** PRIMARY ID  
SCALE: 1/4" = 1'  
QTY 3